




DENAH AWAL LANTAI 1  
SKALA 1:100

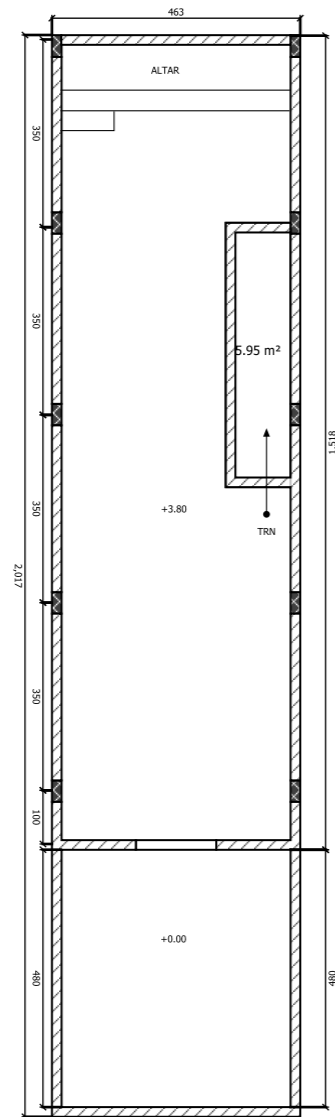


DENAH AWAL LANTAI 2  
SKALA 1:100

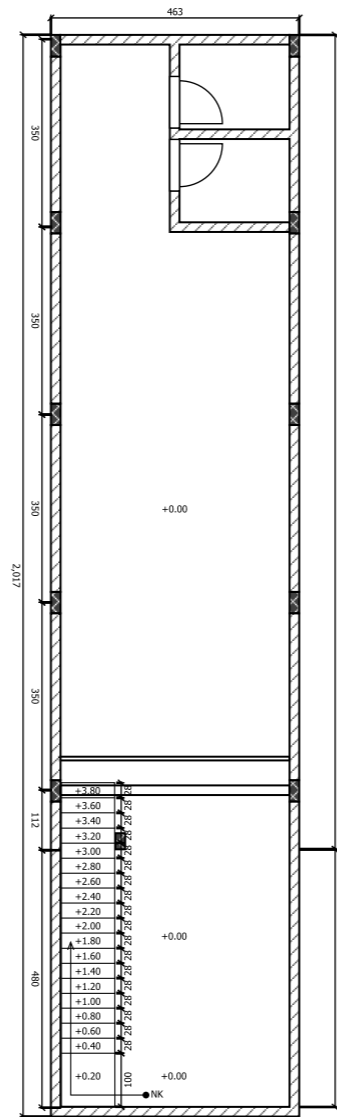


DENAH RENOVASI LANTAI 1  
SKALA 1:100

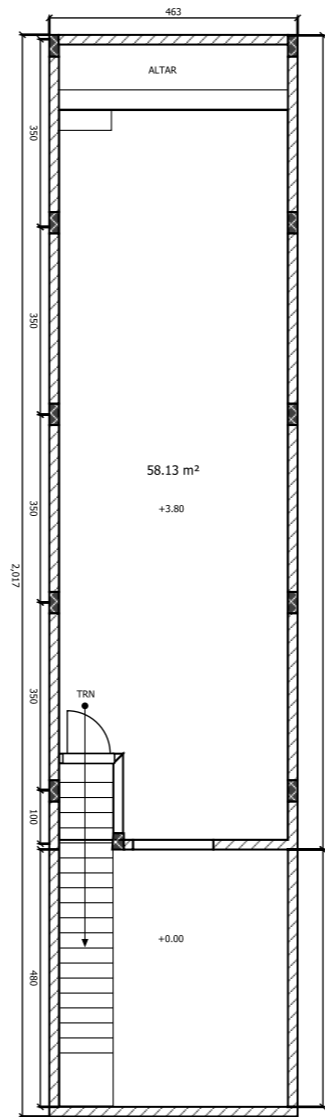


DENAH RENOVASI LANTAI 2  
SKALA 1:100

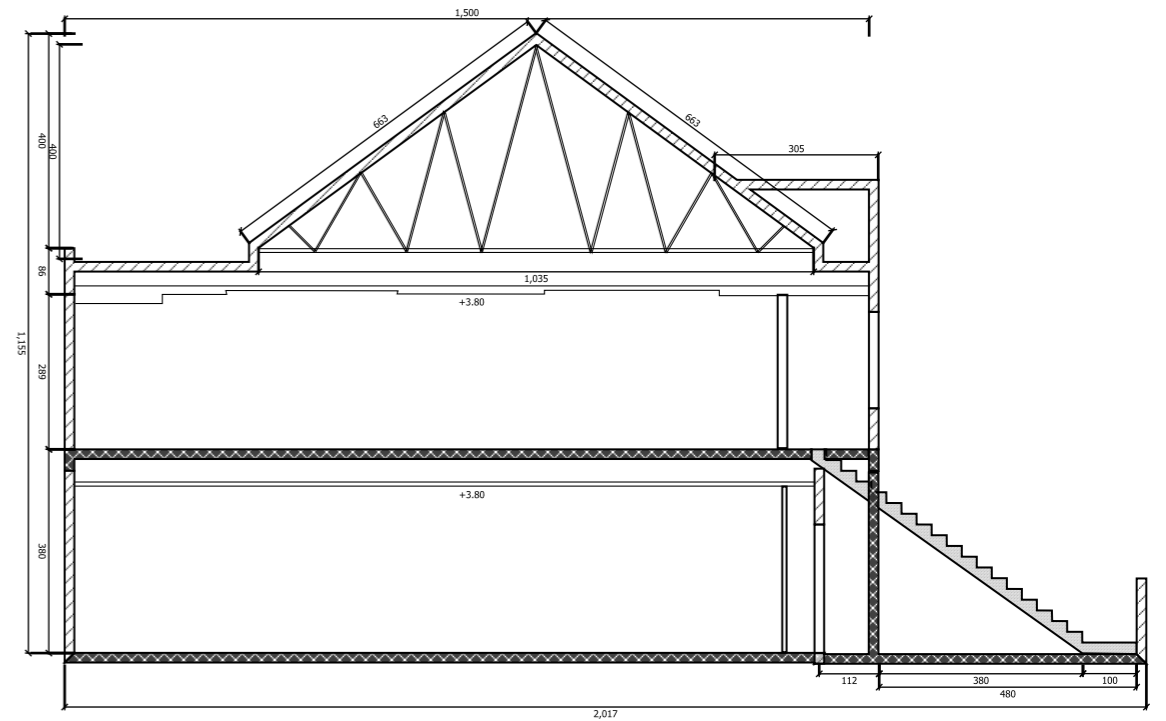


POTONGAN SAMPING  
SKALA 1:100

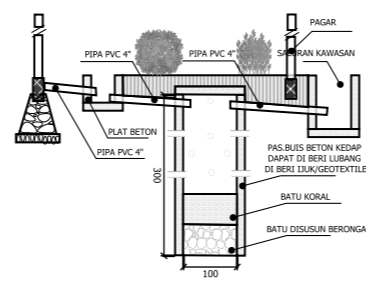

SUMUR RESAPAN  
SKALA 1:100

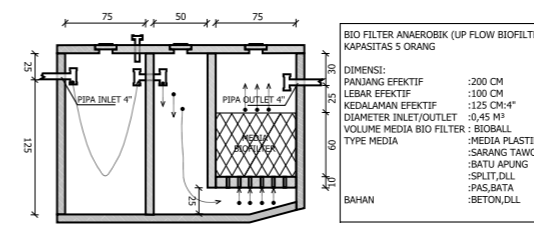


DETAIL INSTALASI PENGOLAHAN AIR LIMBAH  
SKALA 1:50

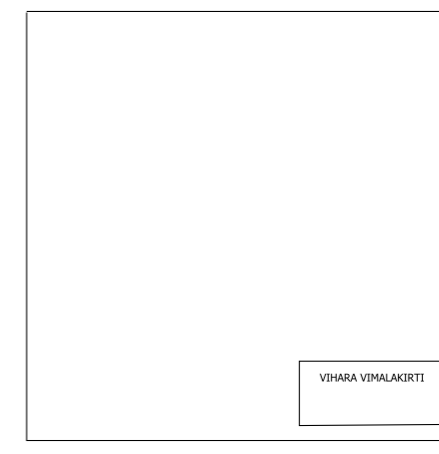

DENAH SITUASI  
SKALA :1000

KETERANGAN

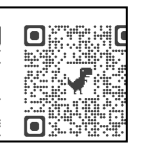

Proyek :

RUMAH IBADAH

Lokasi kegiatan

PERUMAHAN PURI KAMAL,DADAP  
KOSAMBI,TANGERANG, BANTEN

Pemilik :

VIHARA VIMALAKIRTI

Kontraktor :

DI GAMBAR	DI PERIKSA	DI SETUJUI

JUDUL GAMBAR	SKALA
DENAH AWAL LANTAI 1	1:100
DENAH AWAL LANTAI 2	1:100
DENAH RENOVASI LANTAI 1	1:100
DENAH RENOVASI LANTAI 2	1:100
POTONGAN SAMPING	1:100
DENAH SITUASI	1:100

NO GBR	NO LBR	UKURAN KERTAS
01	01	A2

01

01

UKURAN KERTAS

A2