


DENAH LAMA  
SKALA 1 : 25  
++ 0.00

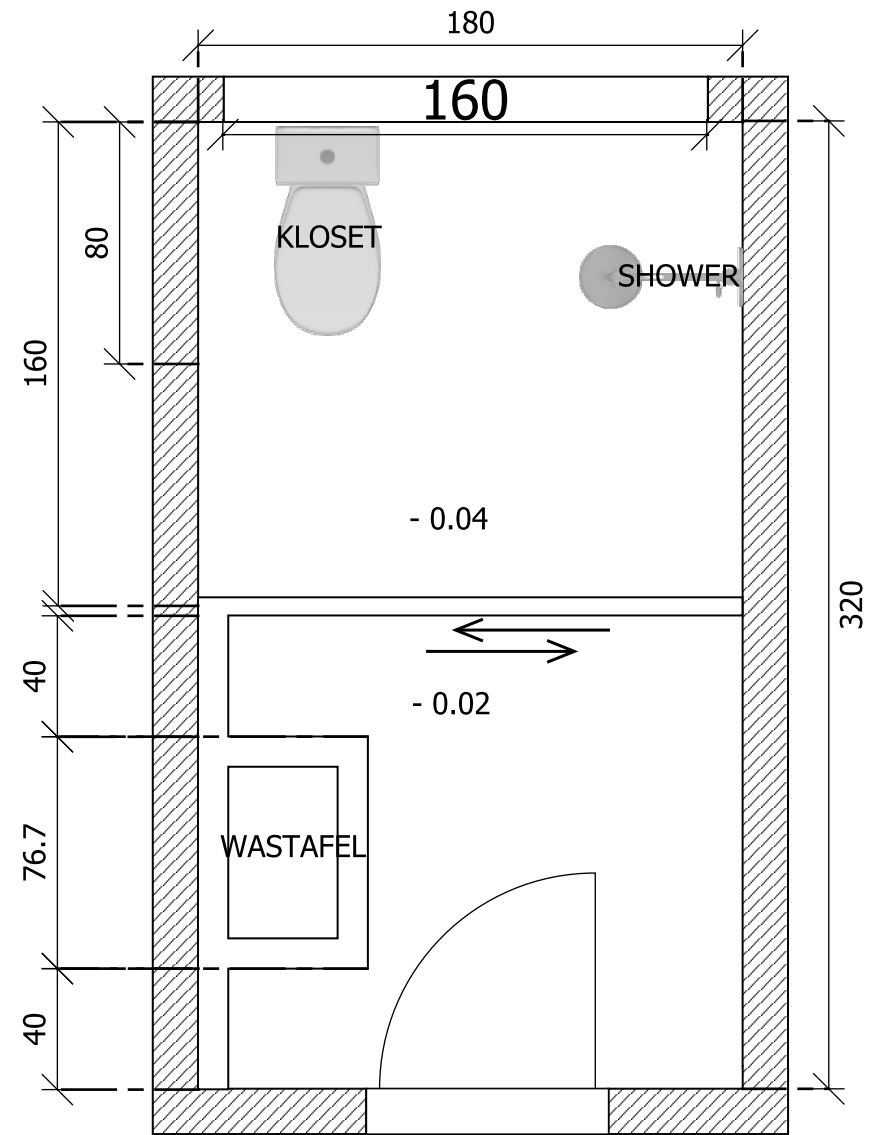

DENAH RENOVASI  
SKALA 1 : 25  
++ 0.00

LEGEND :



NO	DATE	AMANDEMEN DESCRIPTION	OWNER	PROJECT NAME	DRAWING TITLE	JOB NO		DRAW	CHECK	APPROVE	DRAW NO :
						DATE	SCALE				
				RUMAH HUNIAN KEBAYORAN	DENAH KAMAR MANDI		1:25				ARS-RH-A4

MATERIAL LIST TOILET	
1	x
2	x
3	x
4	x
5	

LEGEND :



NO	DATE	AMANDEMEN DESCRIPTION	OWNER	PROJECT NAME	DRAWING TITLE	JOB NO		DRAW	CHECK	APPROVE	DRAW NO :
						DATE	SCALE				
				RUMAH HUNIAN KEBAYORAN	DENAH KAMAR MANDI		1:25				ARS-RH-A4