


DENAH LANTAI 1
SKALA 1 : 100

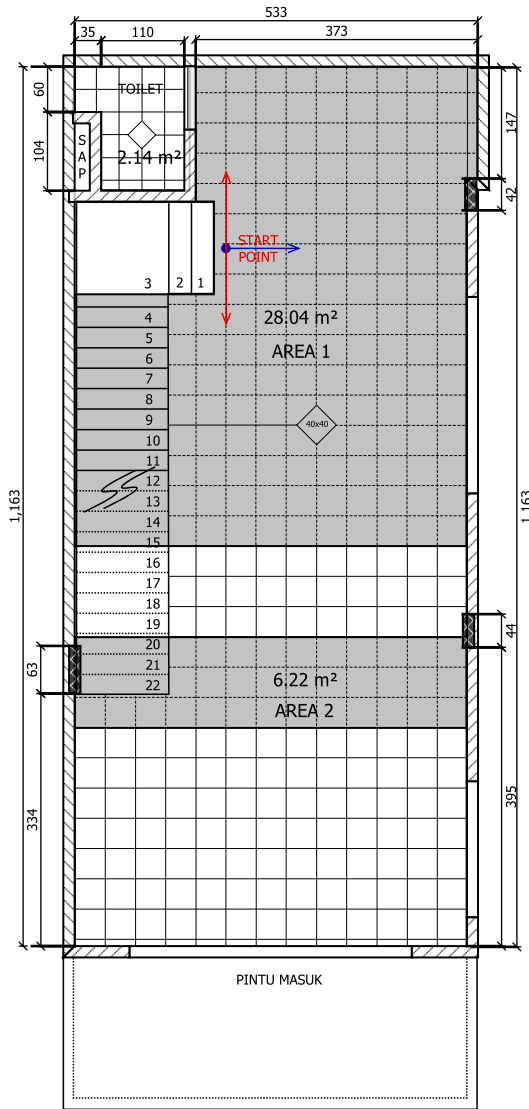

DENAH KERAMIK LANTAI 1
SKALA 1 : 100

MATERIAL LIST		
MATERIAL	SERI / TYPE	VOLUME
KERAMIK LANTAI		
KERAMIK LANTAI TOILET		
KERAMIK DINDING TOILET		
KERAMIK TANGGA		
KLOSET		
WASTAFEL		



AMANDEMEN DESCRIPTION

PROYEK

RENOVASI RUKO

LOKASI

ACE HARDWARE
PERMATA HIJAU

PEMILIK

KONTRAKTOR

DI GAMBAR	DI PERIKSA	DI SETUJUI
-----------	------------	------------

JUDUL GAMBAR	SKALA
--------------	-------

DENAH LANTAI 1	1 : 100
DENAH KERAMIK LANTAI	1 : 100

NO GAMBAR	NO LEMBAR	ARS-RK-01
-----------	-----------	-----------

NOTE :



AMANDEMEN DESCRIPTION

PROYEK

RENOVASI RUKO

LOKASI

ACE HARDWARE
PERMATA HIJAU

PEMILIK

KONTRAKTOR

DI GAMBAR	DI PERIKSA	DI SETUJUI
-----------	------------	------------

JUDUL GAMBAR	SKALA
--------------	-------

NULL	1 : 100
NULL	1 : 100
NULL	1 : 50

NO GAMBAR	NO LEMBAR	ARS-RK-02
-----------	-----------	-----------

NOTE :