


DENAH KAMAR MANDI  
SKALA 1 : 25

DATA KAMAR MANDI TUPAREV	
1	*
2	*
3	*
4	
5	
6	

L  
E  
G  
E  
N  
D



AMANDEMEN DESCRIPTION		
PROYEK		
KAMAR MANDI		
LOKASI		
JLN. TUPAREV KERAWANG		
PEMILIK		
KONTRAKTOR		
DI GAMBAR	DI PERIKSA	DI SETUJUI
JUDUL GAMBAR		SKALA
		1 : 25
NO GAMBAR	NO LEMBAR	ARS-PL- 02
NOTE :		

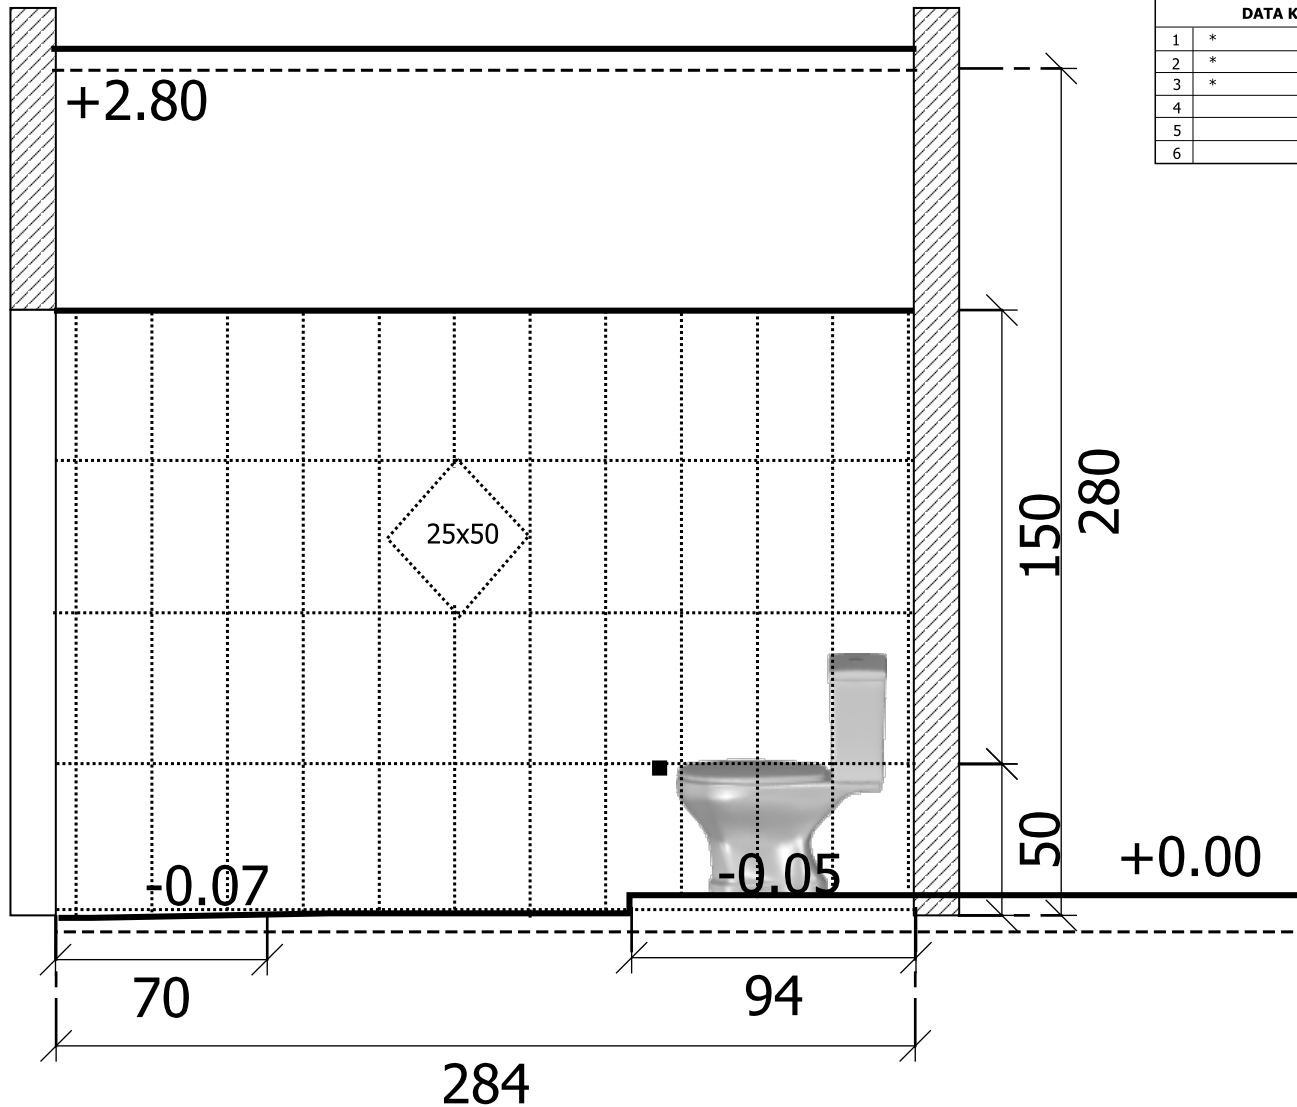

DATA KAMAR MANDI TUPAREV	
1	*
2	*
3	*
4	
5	
6	

LEGEND



AMANDEMEN DESCRIPTION

PROYEK

KAMAR MANDI

LOKASI

JLN. TUPAREV  
KERAWANG

PEMILIK

KONTRAKTOR


DI GAMBAR	DI PERIKSA	DI SETUJUI

JUDUL GAMBAR	SKALA
	1 : 25

NO GAMBAR	NO LEMBAR	ARS-PL- 02

NOTE :

POTONGAN KAMAR MANDI  
SKALA 1 : 25

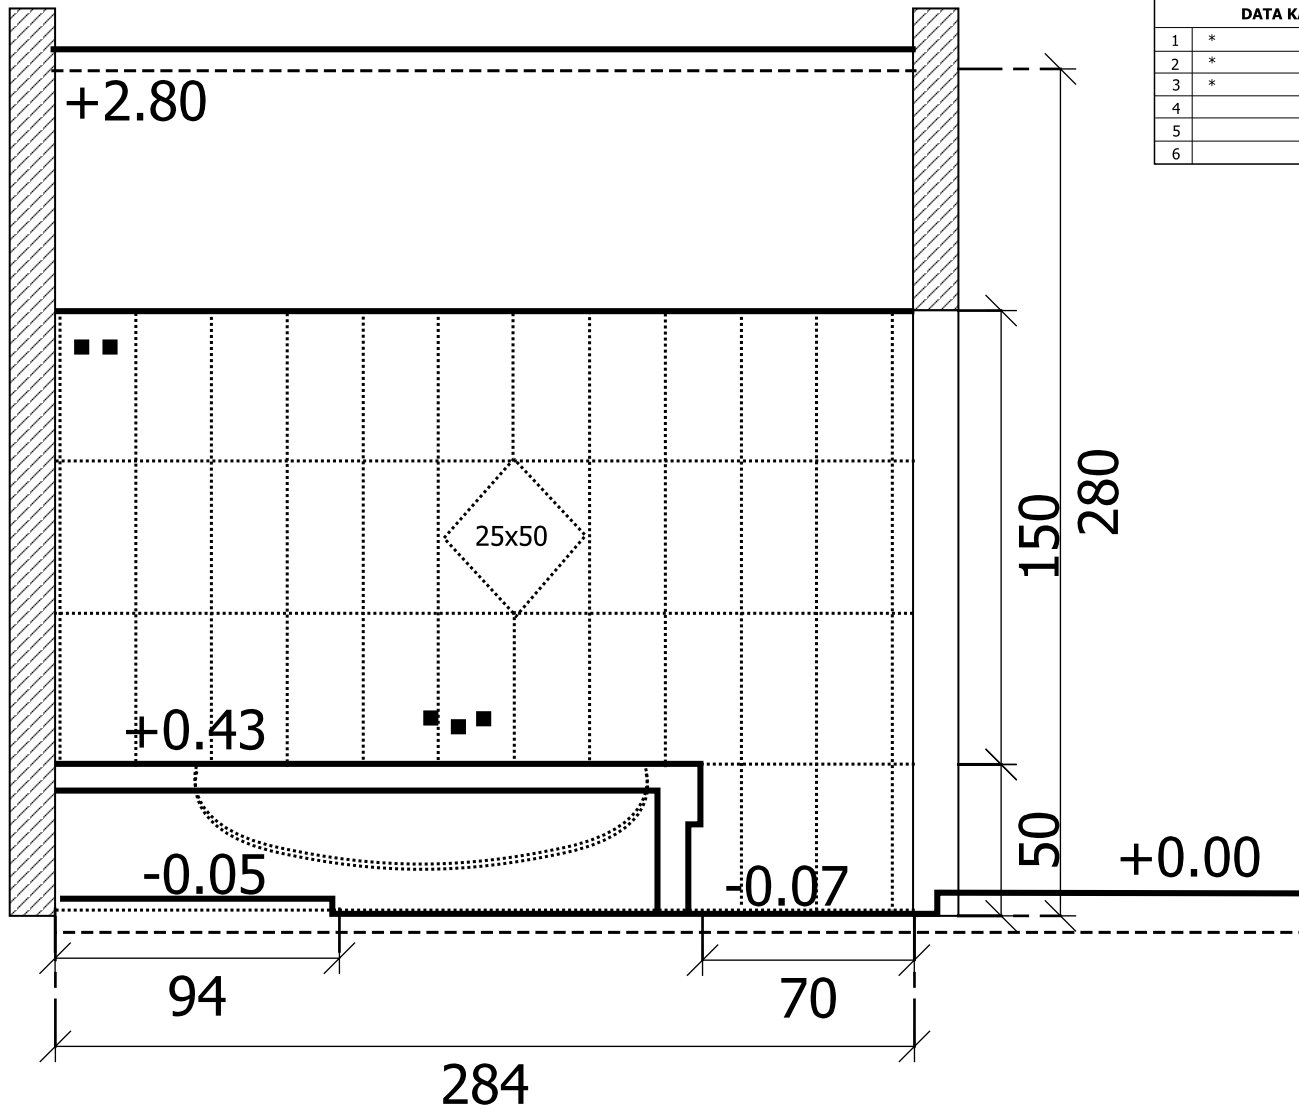

DATA KAMAR MAMDI TUPAREV	
1	*
2	*
3	*
4	
5	
6	

L  
E  
G  
E  
N  
D



AMANDEMEN DESCRIPTION

PROYEK

KAMAR MANDI

LOKASI

JLN. TUPAREV  
KERAWANG

PEMILIK

KONTRAKTOR


DI GAMBAR	DI PERIKSA	DI SETUJUI

JUDUL GAMBAR	SKALA
	1 : 25

NO GAMBAR	NO LEMBAR	ARS-PL-02

NOTE :

POTONGAN KAMAR MANDI  
SKALA 1 : 25

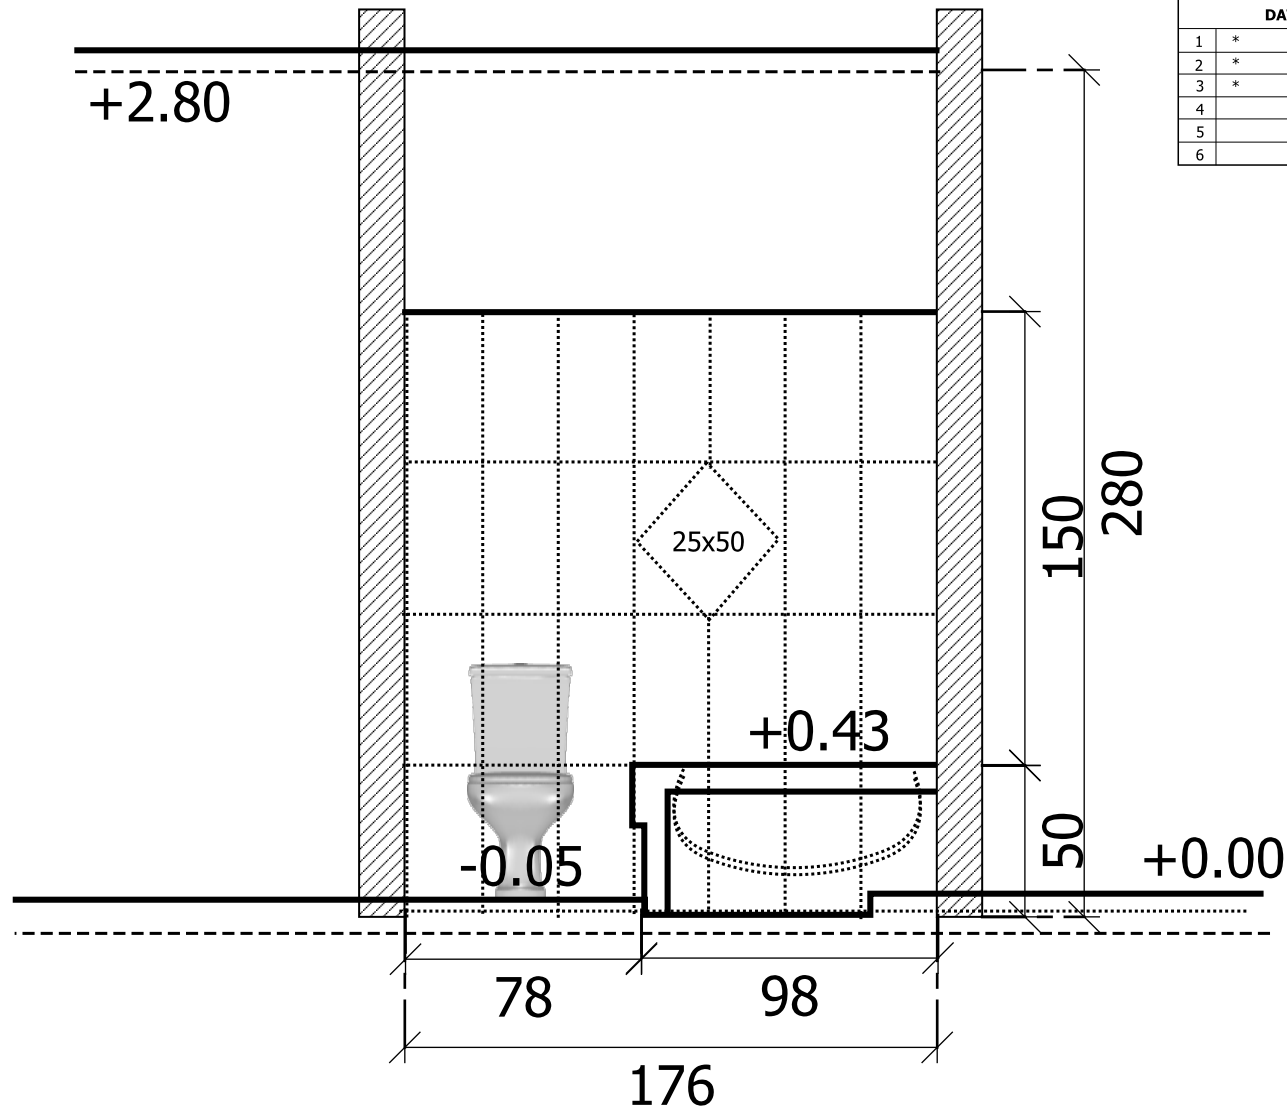

DATA KAMAR MANDI TUPAREV	
1	*
2	*
3	*
4	
5	
6	

LEGEND



AMANDEMEN DESCRIPTION		
PROYEK		
KAMAR MANDI		
LOKASI		
JLN. TUPAREV KERAWANG		
PEMILIK		
KONTRAKTOR		
DI GAMBAR	DI PERIKSA	DI SETUJUI
JUDUL GAMBAR		SKALA
		1 : 25
NO GAMBAR	NO LEMBAR	ARS-PL- 02

POTONGAN KAMAR MANDI  
SKALA 1 : 25