


LAYOUT LT-1 (EXISTING)
SKALA 1 : 100

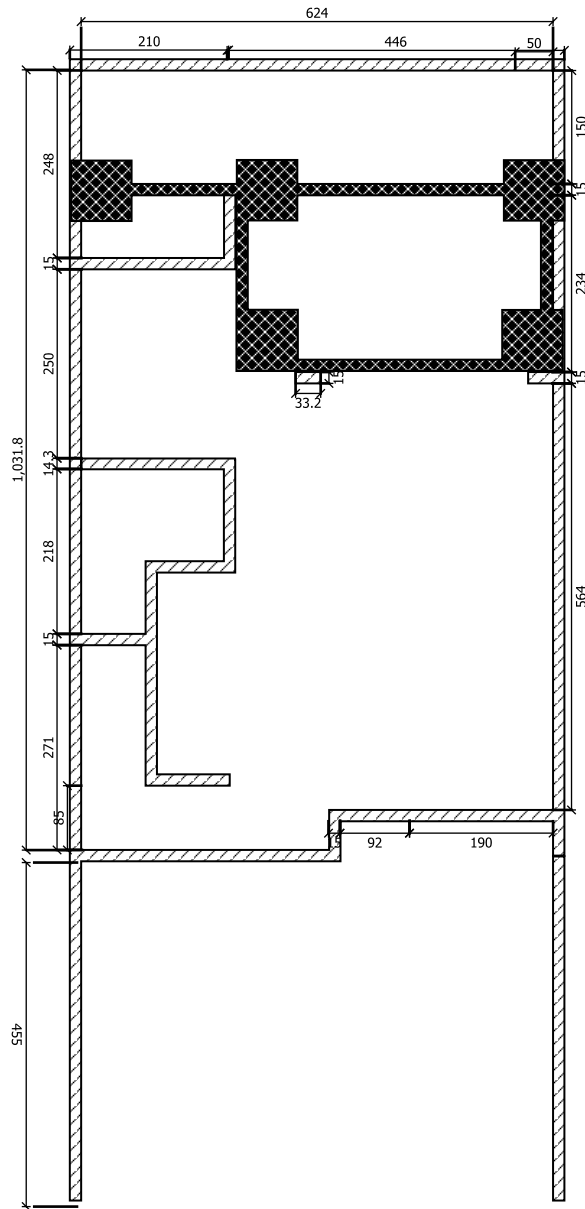

LAYOUT LT-1
SKALA 1 : 100

L
E
G
E
N
D



AMANDEMEN DESCRIPTION

PROYEK

RUMAH HUNIAN

LOKASI

JLN. CENDANA
KARAWACI, TANGERANG

PEMILIK

MR. AGUS

KONTRAKTOR


DI GAMBAR DI PERIKSA DI SETUJUI

JUDUL GAMBAR SKALA

1 : 100

NO GAMBAR NO LEMBAR ARS-A4

NOTE :

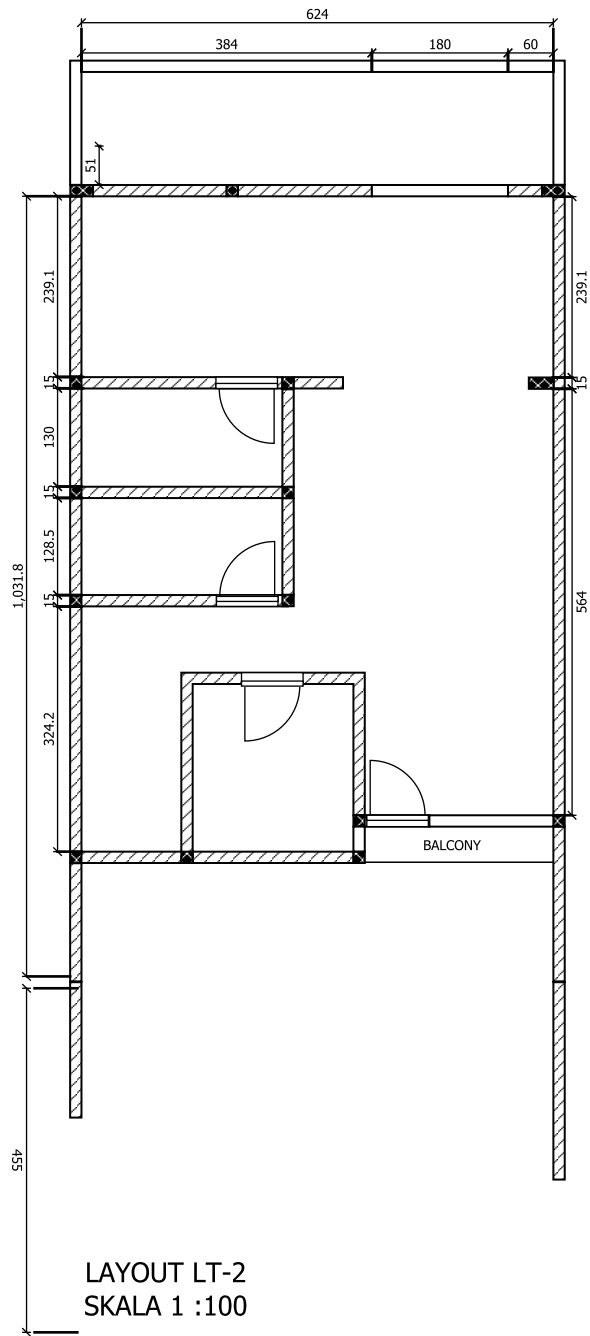

AMANDEMEN DESCRIPTION		
PROYEK		
RUMAH HUNIAN		
LOKASI		
JLN. CENDANA KARAWACI, TANGERANG		
PEMILIK		
MR. AGUS		
KONTRAKTOR		
DI GAMBAR	DI PERIKSA	DI SETUJUJ
JUDUL GAMBAR		SKALA
		1 : 100
NO GAMBAR	NO LEMBAR	ARS-A4
NOTE :		