

PLAN WATERPROFING A
SKALA 1 : 100

GENERAL NOTE :			



AMANDEMEN DESCRIPTION

PROYEK

RUMAH HUNIAN

LOKASI

JLN...
CILANDAK, JAKARTA SELATAN

PEMILIK

KONTRAKTOR

DI GAMBAR	DI PERIKSA	DI SETUJUI
-----------	------------	------------

--	--	--

JUDUL GAMBAR	SKALA
--------------	-------

	1 : 100
--	---------

NO GAMBAR	NO LEMBAR	ARS-A4
-----------	-----------	--------

--	--	--

NOTE :

L
E
G
E
N
D



AMANDEMEN DESCRIPTION

PROYEK

RUMAH HUNIAN

LOKASI

JLN...
CILANDAK, JAKARTA SELATAN

PEMILIK

KONTRAKTOR


DI GAMBAR | DI PERIKSA | DI SETUJUJ

JUDUL GAMBAR | SKALA

1 : 100


NO GAMBAR | NO LEMBAR | ARS-A4

NOTE :

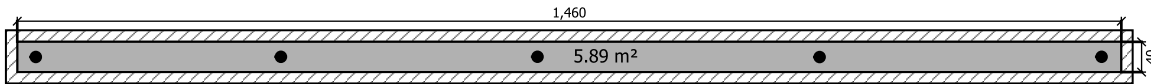

RATA RATA KETEBALAN SCREED 3,0 CM


PLAN WATERPROFING B
SKALA 1 : 100

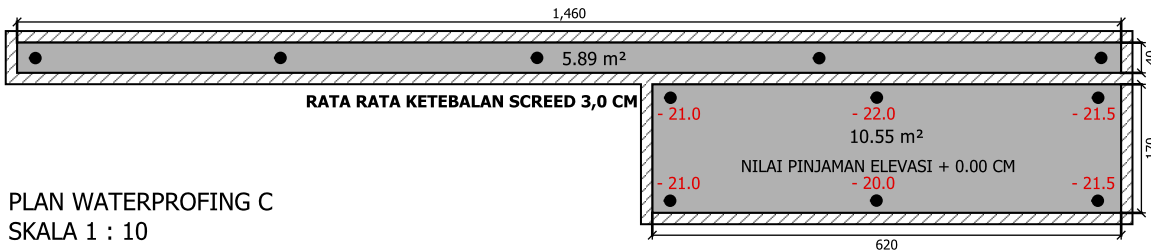

RATA RATA KETEBALAN SCREED 3,0 CM

PLAN WATERPROFING C
SKALA 1 : 10

GENERAL NOTE :

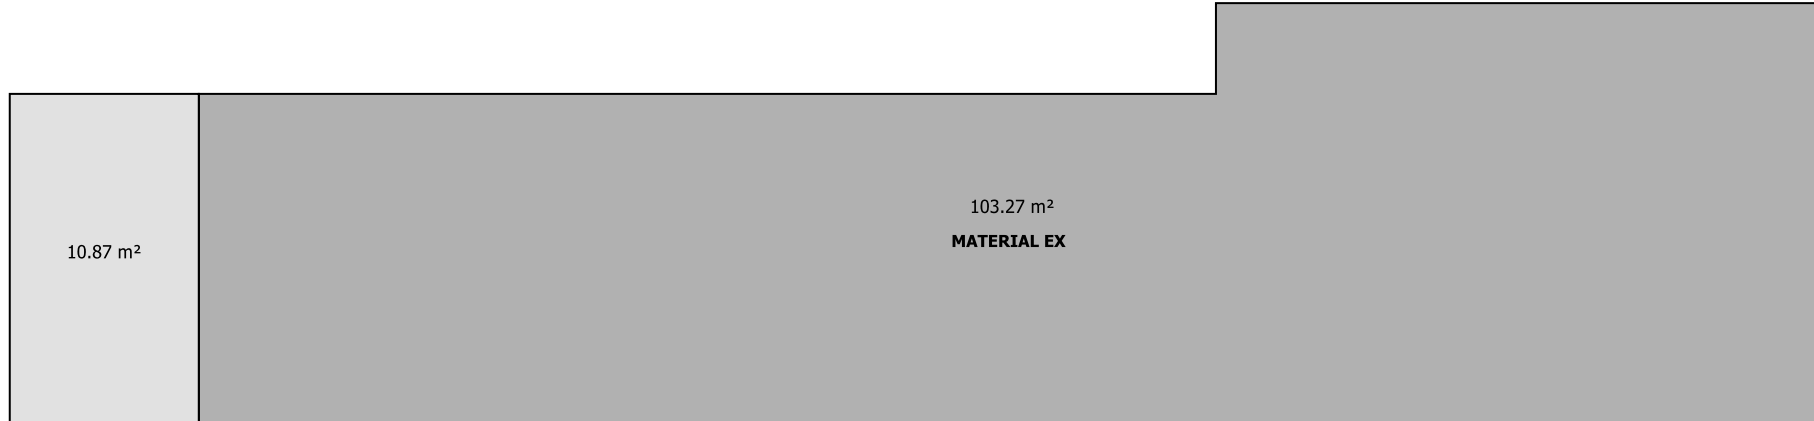

PLAN WATERPROFING SAMPING
SKALA 1 : 10

GENERAL NOTE :				



AMANDEMEN DESCRIPTION		
PROYEK		
RUMAH HUNIAN		
LOKASI		
JLN... CILANDAK, JAKARTA SELATAN		
PEMILIK		
KONTRAKTOR		
DI GAMBAR	DI PERIKSA	DI SETUJUI
JUDUL GAMBAR		SKALA
		1 : 100
NO GAMBAR	NO LEMBAR	ARS-A4
NOTE :		