

LEGEND



AMANDEMEN DESCRIPTION

PROYEK

RUMAH HUNIAN

LOKASI

JLN...
KATAMARAN INDAH V

PEMILIK

KONTRAKTOR

DI GAMBAR DI PERIKSA DI SETUJUI


--	--	--

JUDUL GAMBAR SKALA

	1 : 100
--	---------

NO GAMBAR	NO LEMBAR	ARS-A4

NOTE :

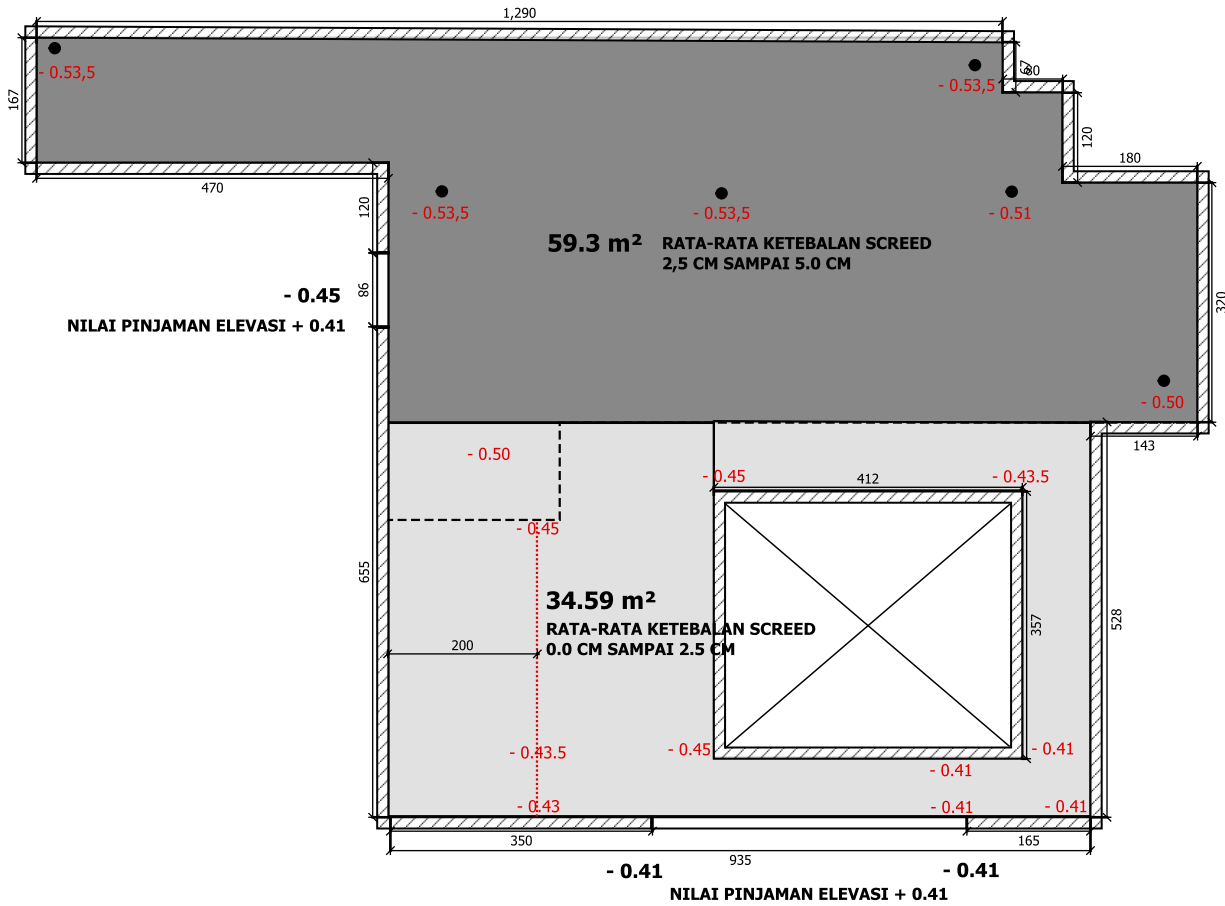

PLAN WATERPROFING
SKALA 1:100

GENERAL NOTE : 93,89 M2
