



DENAH ATAP
SKALA 1:100


PARAMOUNT PETALS GARDENIA 5 No.03

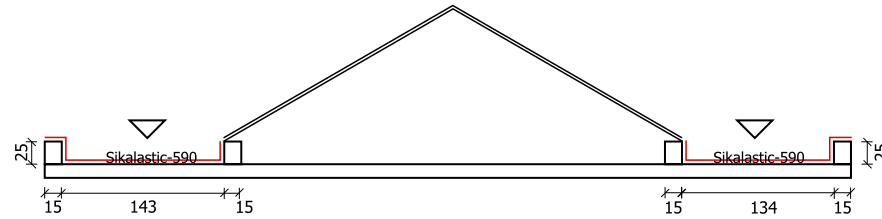

POTONGAN A-A
SKALA 1:75

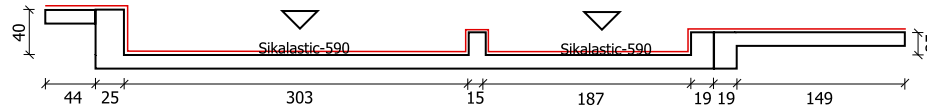

POTONGAN 1-1
SKALA 1:75

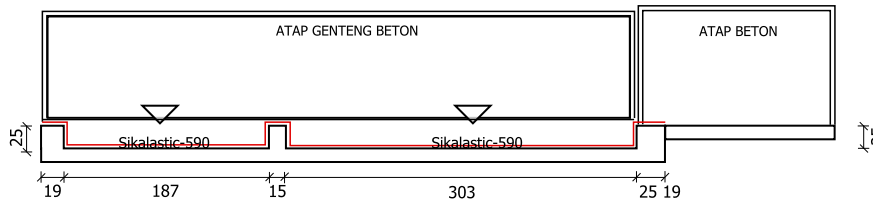

POTONGAN 1-2
SKALA 1:75

LEGEND



AMANDEMEN DESCRIPTION

PROYEK

RUMAH HUNIAN

LOKASI

JLN...
PARAMOUNT PETALS
TANGERANG, BANTEN

PEMILIK

KONTRAKTOR


DI GAMBAR DI PERIKSA DI SETUJUI

JUDUL GAMBAR SKALA

DENAH ATAP	1 : 100
POTONGAN A-A	1 : 75
POTONGAN 1-1	1 : 75
POTONGAN 1-2	1 : 75


NO GAMBAR NO LEMBAR ARS-A4

NOTE :

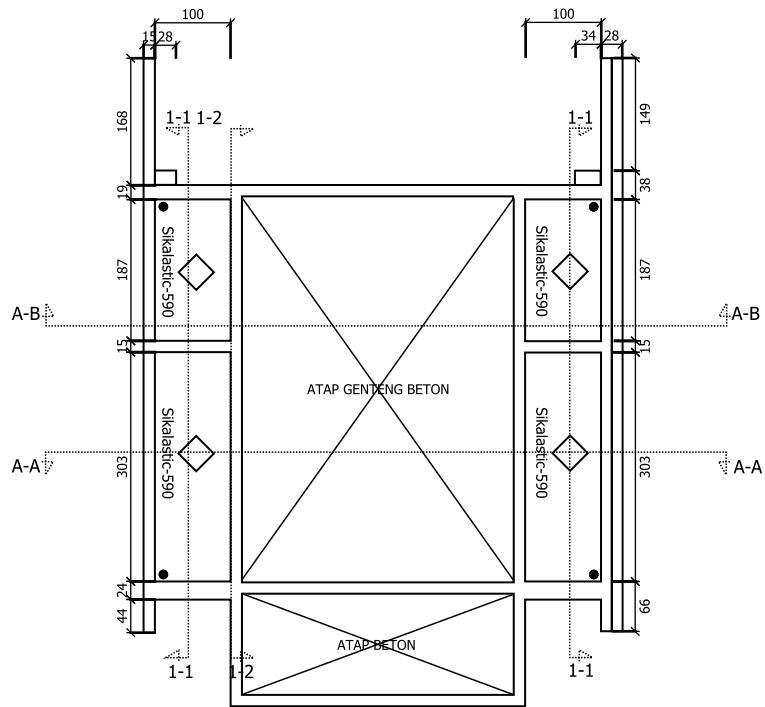


DENAH ATAP
SKALA 1:100


PARAMOUNT PETALS GARDENIA 6 No.08/16/20

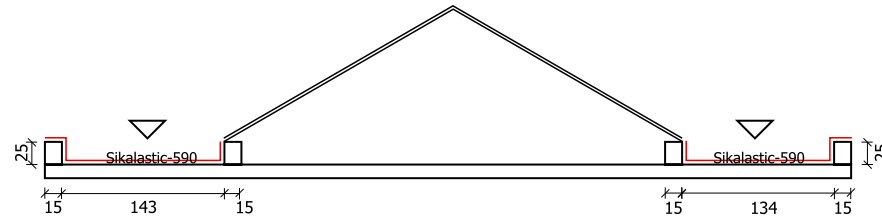

POTONGAN A-A
SKALA 1:75

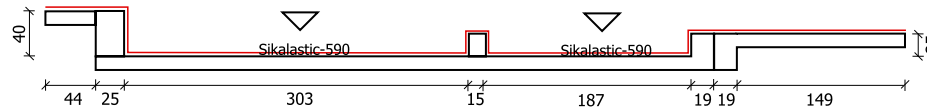

POTONGAN 1-1
SKALA 1:75

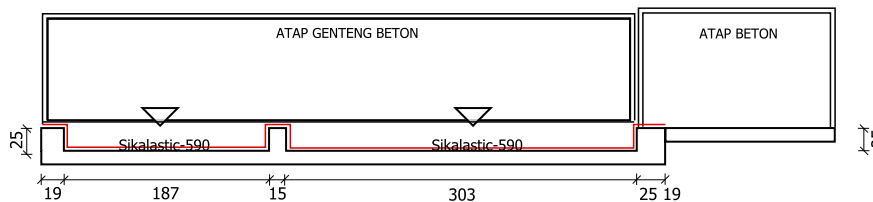

POTONGAN 1-2
SKALA 1:75

L
E
G
E
N
D



AMANDEMEN DESCRIPTION

PROYEK

RUMAH HUNIAN

LOKASI

JLN...
PARAMOUNT PETALS
TANGERANG, BANTEN

PEMILIK

KONTRAKTOR

DI GAMBAR DI PERIKSA DI SETUJUI

JUDUL GAMBAR SKALA

DENAH ATAP	1 : 100
POTONGAN A-A	1 : 75
POTONGAN 1-1	1 : 75
POTONGAN 1-2	1 : 75

NO GAMBAR NO LEMBAR ARS-A4

NOTE :