

LEG
E
N
D



AMANDEMEN DESCRIPTION

PROYEK

RUMAH HUNIAN

LOKASI

JLN...
PBV

PEMILIK

KONTRAKTOR


DI GAMBAR DI PERIKSA DI SETUJUI

JUDUL GAMBAR SKALA

1 : 100

NO GAMBAR NO LEMBAR ARS-A4

NOTE :

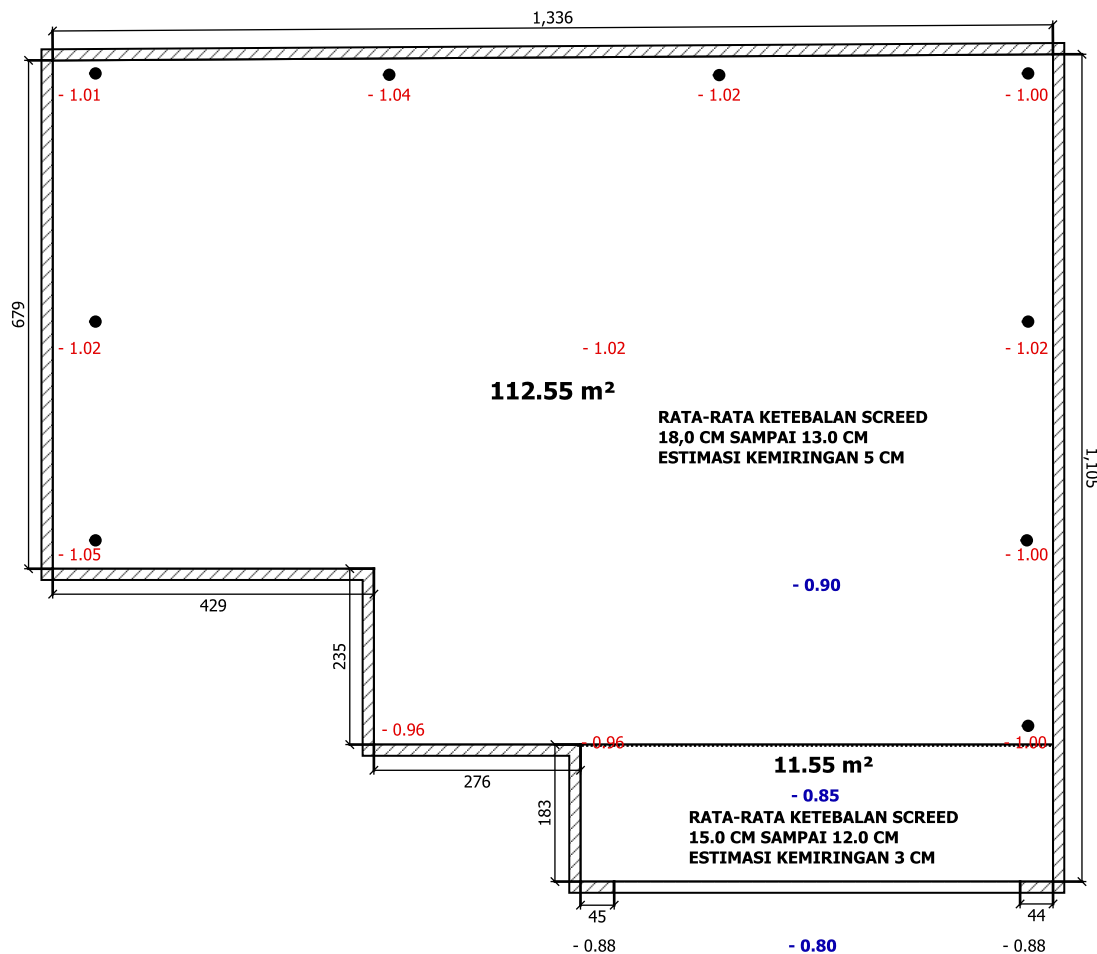

PLAN WATERPROFING A
SKALA 1 : 100

NILAI PINJAMAN ELEVASI + 0.88