

DENAH LANTAI 1
SKALA 1:125

KETERANGAN

Proyek :

RUMAH KOST

Lokasi kegiatan

PARUNG PANJANG
JLN.
BOGOR

Pemilik :

SAN PROPERTY

Kontraktor :

DI GAMBAR	DI PERIKSA	DI SETUJUI

JUDUL GAMBAR	SKALA
DENAH LANTAI 1	1:125
DENAH LANTAI 2	1:125
DENAH LANTAI 3	1:125
DENAH ATAP	1:125
POTONGAN B	1:100
TAMPAK DEPAN	1:100
TAMPAK BELAKANG	1:100
TAMPAK SAMPING KANAN	1:100
TAMPAK SAMPING KIRI	1:100
DENAH PENGOLAHAN AIR LIMBAH	1:50
DENAH SUMUR RESAPAN	1:100
RENCANA PAGAR	1:100
DENAH SITUASI	1:1000

NO GBR	NO LBR	UKURAN KERTAS
01	01	A4



DENAH LANTAI 2
SKALA 1:125



KETERANGAN

Proyek :

RUMAH KOST

Lokasi kegiatan

PARUNG PANJANG
JLN.
BOGOR

Pemilik :

SAN PROPERTY

Kontraktor :

DI GAMBAR	DI PERIKSA	DI SETUJUI

JUDUL GAMBAR	SKALA
DENAH LANTAI 1	1:125
DENAH LANTAI 2	1:125
DENAH LANTAI 3	1:125
DENAH ATAP	1:125
POTONGAN B	1:100
TAMPAK DEPAN	1:100
TAMPAK BELAKANG	1:100
TAMPAK SAMPIING KANAN	1:100
TAMPAK SAMPIING KIRI	1:100
DENAH PENGOLAHAN AIR LIMBAH	1:50
DENAH SUMUR RESAPAN	1:100
RENCANA PAGAR	1:100
DENAH SITUASI	1:1000


NO GBR	NO LBR	UKURAN KERTAS
01	01	A4



DENAH LANTAI 3
SKALA 1:125



KETERANGAN		
Proyek :		
RUMAH KOST		
Lokasi kegiatan		
PARUNG PANJANG JLN. BOGOR		
Pemilik :		
SAN PROPERTY		
Kontraktor :		
DI GAMBAR	DI PERIKSA	DI SETUJUI
JUDUL GAMBAR		SKALA
DENAH LANTAI 1		1:125
DENAH LANTAI 2		1:125
DENAH LANTAI 3		1:125
DENAH ATAP		1:125
POTONGAN B		1:100
TAMPAK DEPAN		1:100
TAMPAK BELAKANG		1:100
TAMPAK SAMPIING KANAN		1:100
TAMPAK SAMPIING KIRI		1:100
DENAH PENGOLAHAN AIR LIMBAH		1:50
DENAH SUMUR RESAPAN		1:100
RENCANA PAGAR		1:100
DENAH SITUASI		1:1000
NO GBR	NO LBR	UKURAN KERTAS
01	01	A4

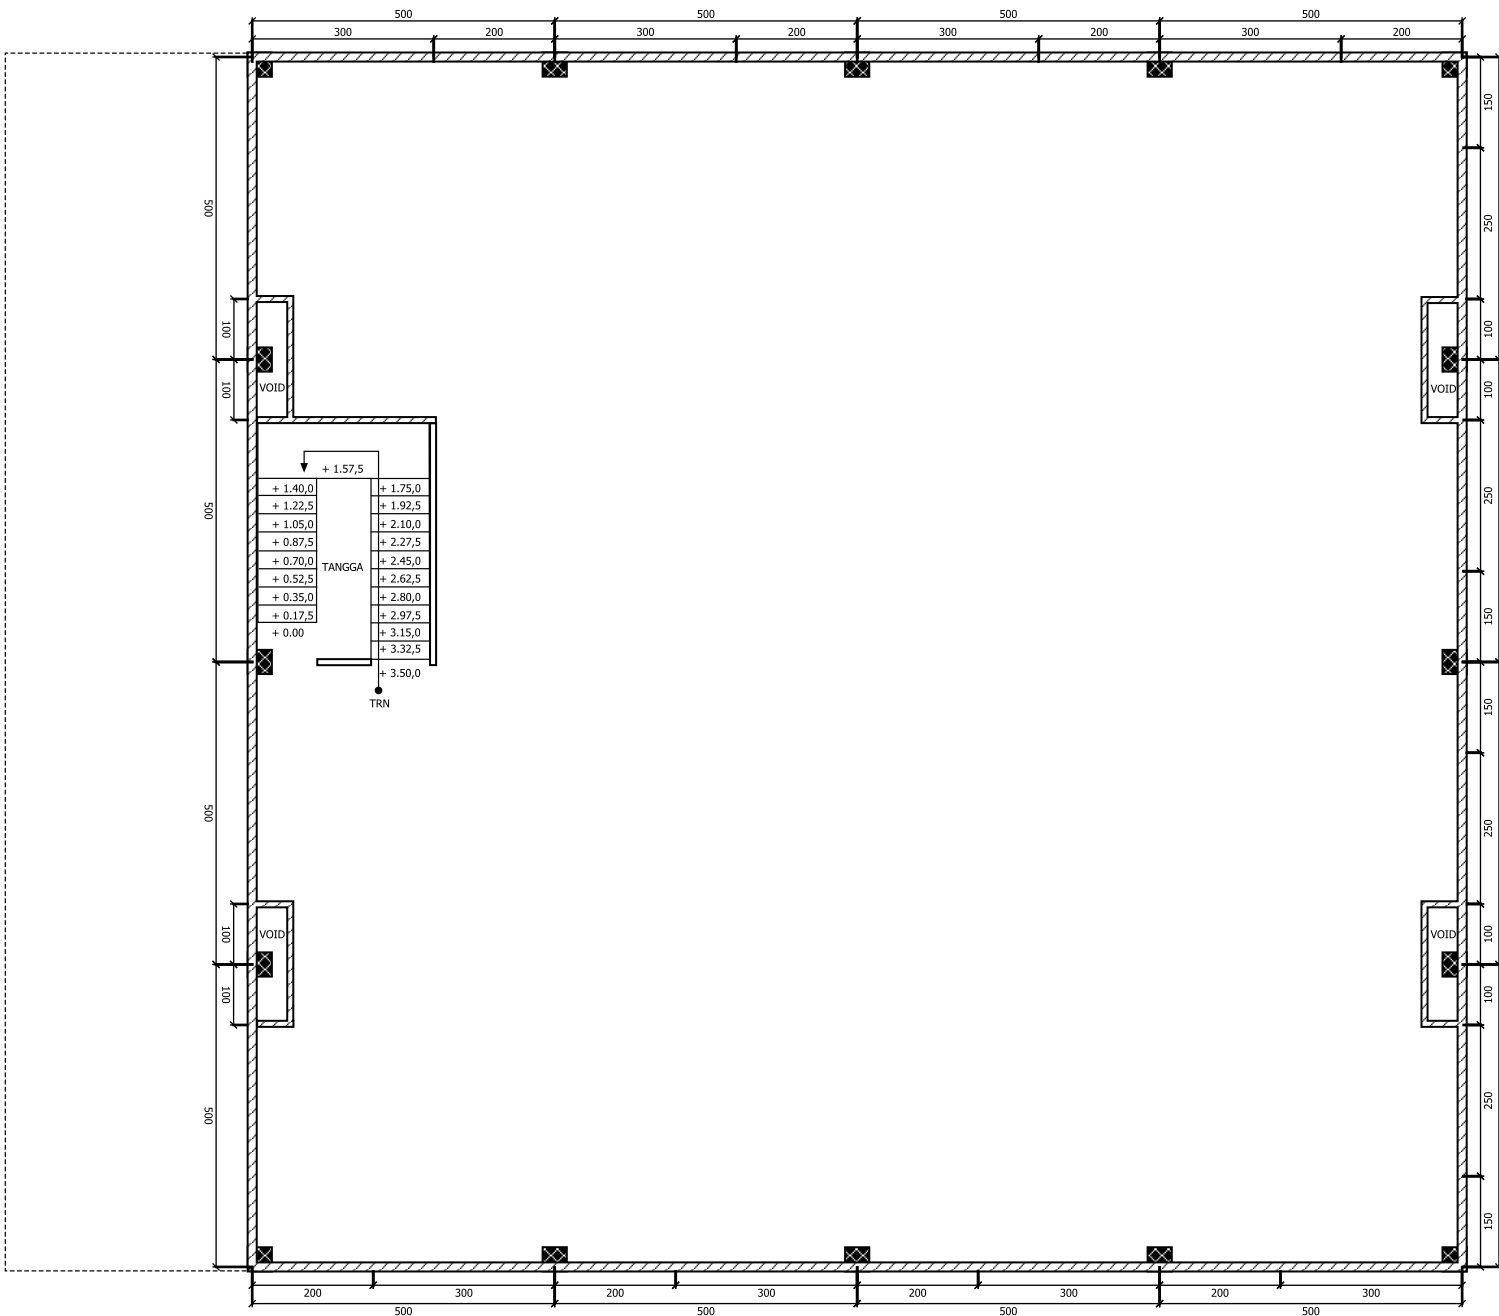

DENAH LANTAI 4
SKALA 1:125



KETERANGAN

Proyek :

RUMAH KOST

Lokasi kegiatan

PARUNG PANJANG
JLN.
BOGOR

Pemilik :

SAN PROPERTY

Kontraktor :

DI GAMBAR	DI PERIKSA	DI SETUJUI

JUDUL GAMBAR	SKALA
DENAH LANTAI 1	1:125
DENAH LANTAI 2	1:125
DENAH LANTAI 3	1:125
DENAH ATAP	1:125
POTONGAN B	1:100
TAMPAK DEPAN	1:100
TAMPAK BELAKANG	1:100
TAMPAK SAMPING KANAN	1:100
TAMPAK SAMPING KIRI	1:100
DENAH PENGOLAHAN AIR LIMBAH	1:50
DENAH SUMUR RESAPAN	1:100
RENCANA PAGAR	1:100
DENAH SITUASI	1:1000

NO GBR	NO LBR	UKURAN KERTAS
01	01	A4