



CATATAN

PROYEK :

WATERPROOFING

LOKASI KEGIATAN :

GIANT CILEDUG
JLN.
TANGEBANG

PEMILIK :

KONTRAKTOR :


DI GAMBAR	DI PERIKSA	DI SETUJUI
-----------	------------	------------

JUDUL GAMBAR	SKALA
--------------	-------

DENAH ATAP	1:100
POTONGAN A	1:100
POTONGAN B	1:100

NO. GR.	NO. LBR.	UKURAN KERTAS
---------	----------	---------------

01	01	A3
----	----	----

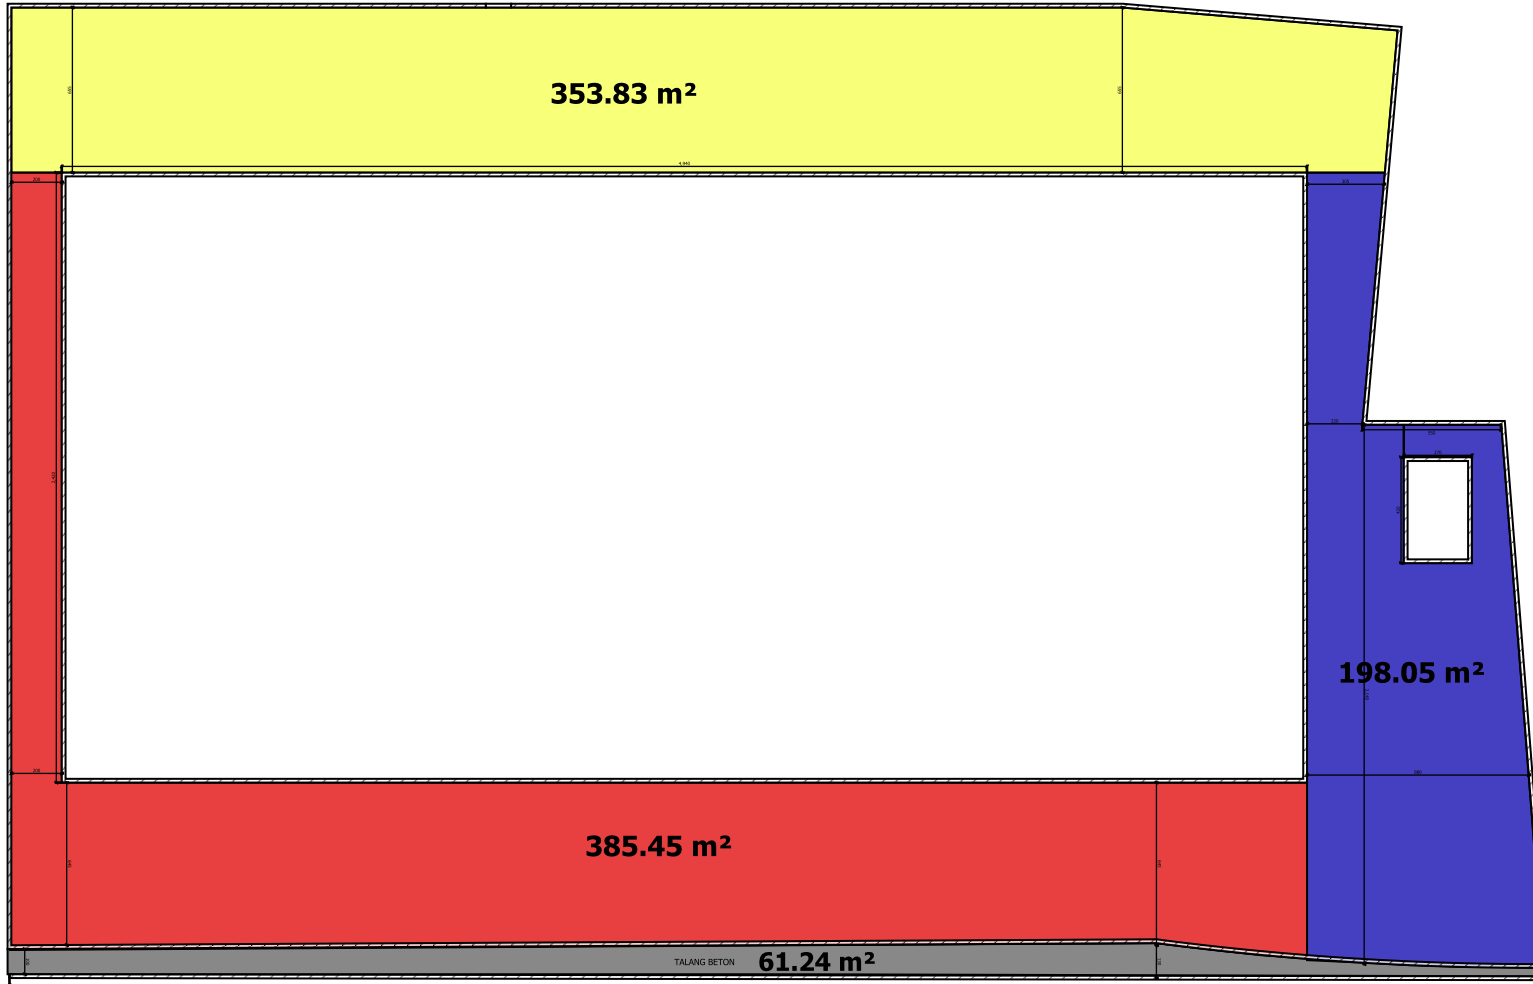

DENAH ATAP GEDUNG A
SKALA 1:300



CATATAN

PROYEK :

WATERPROOFING

LOKASI KEGIATAN :

GIANT CILEDUG
JEN. TANGSIKANG

PEMILIK :

KONTRAKTOR :

DI GAMBAR DI PERIKSA DI SETUJUI

JUDUL GAMBAR SKALA


DENAH ATAP 1:100

POTONGAN A 1:100

POTONGAN B 1:100

NO. GBR NO. LBR UJUKAN KERTAS

01 01 A.1

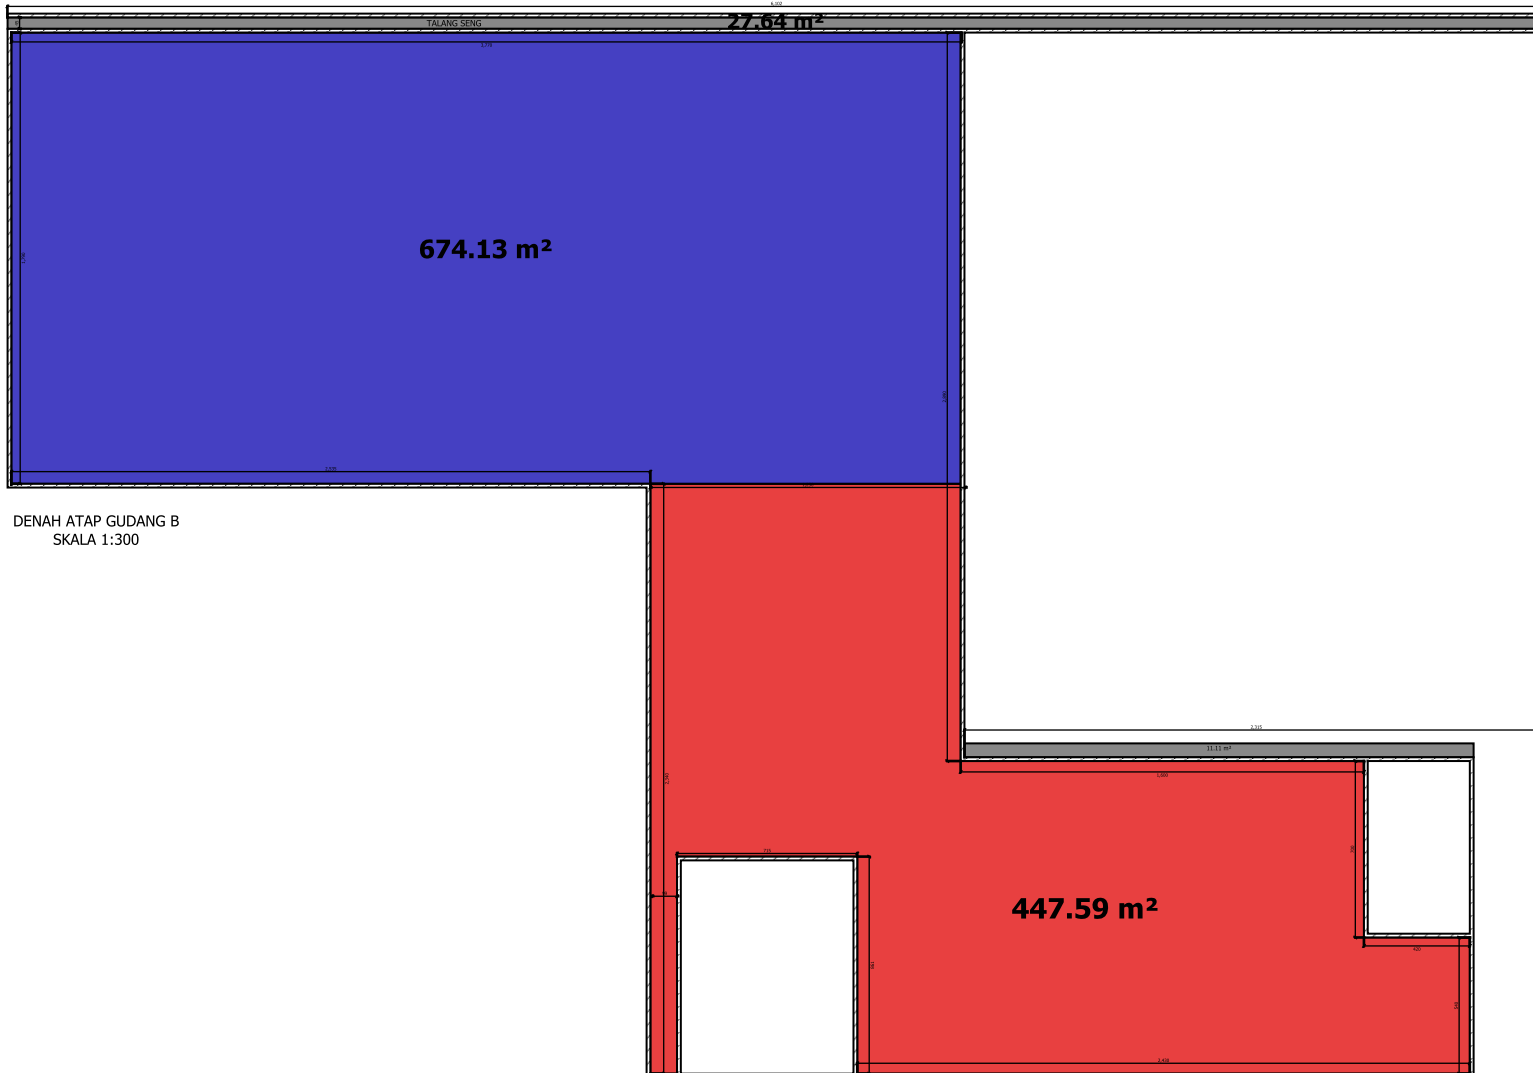

DENAH ATAP GUDANG B
SKALA 1:300