

CONCRETE GRADE f_c : 25 MPa (K-300)
 STEEL GRADE f_y : 420 MPa ("D")/ULIR
 f_y : 240 MPa ("d")/POLOS

LEGEND :



AMANDEMEN DESCRIPTION

PROYEK

RUMAH HUNIAN TUNGGAL

LOKASI

PAKIS BARU
 NAWANGAN, PACITAN

PEMILIK

KONTRAKTOR

DI GAMBAR DI PERIKSA DI SETUJUI

--	--	--

JUDUL GAMBAR SKALA


TAMPAK DEPAN	1 : 100
--------------	---------

NO GAMBAR NO LEMBAR ARS - A4


		14-OKT-2025
--	--	-------------

NOTE :

RANGKA ATAP KAYU SOLID

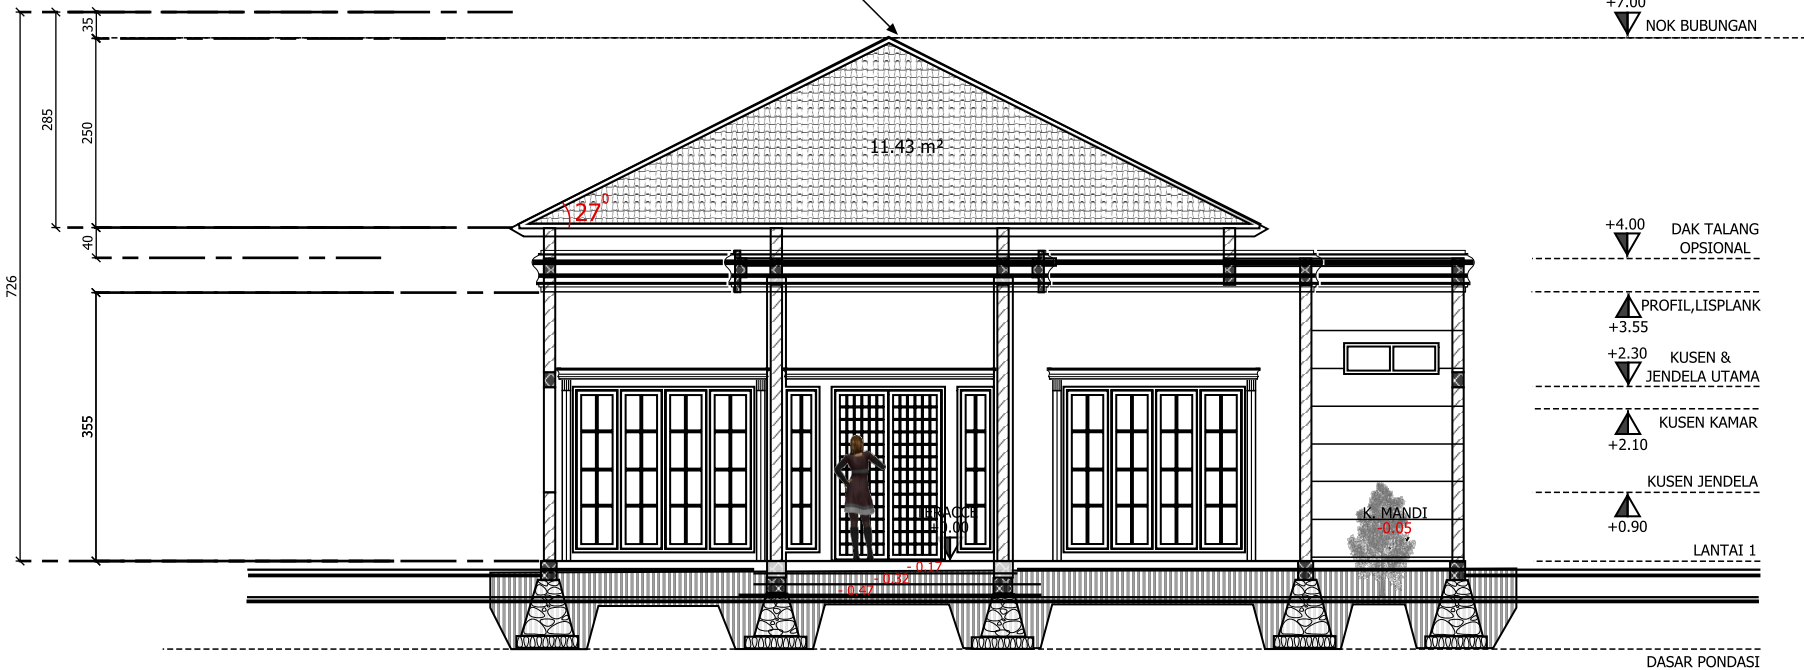

726

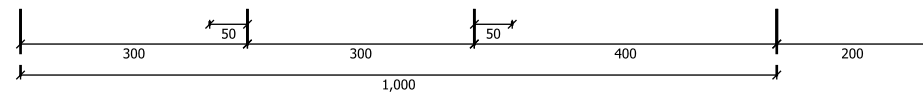

TAMPAK DEPAN
 SKALA 1 : 100