

PLAN KERANGKA LANTAI
SKALA 1 : 50

GENERAL NOTE	
1	KERANGKA PANGGUNG MULTIPLEK 18mm
2	JARAK KERANGKA 40 x 40cm
3	TINGGI KERANGKA 8cm
4	
5	
VOL 48,93 M2	



LEGEND

AMANDEMEN DESCRIPTION

PROYEK

URBAN STATE
INDONESIA

LOKASI

LIVING WORLD CIBUBUR

PEMILIK

KONTRAKTOR


DI GAMBAR DI PERIKSA DI SETUJUI

JUDUL GAMBAR SKALA

1 : 50


NO GAMBAR NO LEMBAR ARS-RT- 01


NOTE :

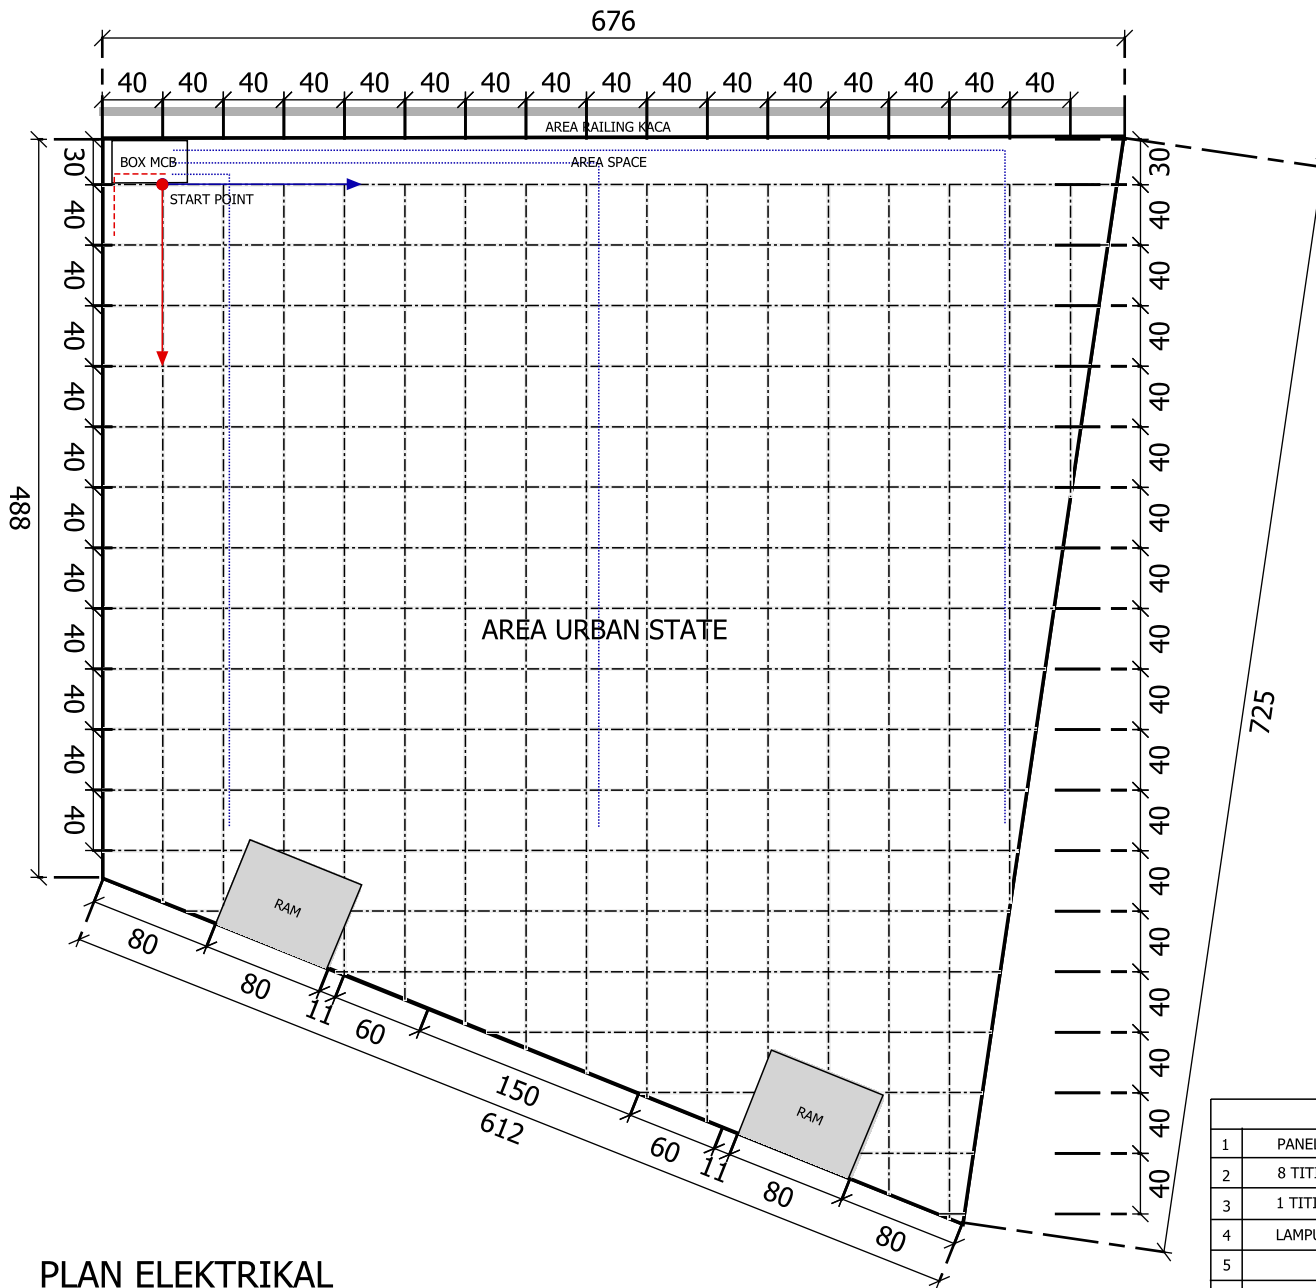

PLAN ELEKTRIKAL
SKALA 1 : 50

GENERAL NOTE	
1	PANEL MCB 3 GROUP
2	8 TITIK STOP KONTAK
3	1 TITIK SUPLY LED STRIP
4	LAMPU PENERANGAN EXISTING
5	
VOL 48,93 M2	

LEGEND 	AMANDEMEN DESCRIPTION		
	PROYEK		
	URBAN STATE INDONESIA		
	LOKASI		
LIVING WORLD CIBUBUR			
PEMILIK			
KONTRAKTOR			
DI GAMBAR	DI PERIKSA	DI SETUJUI	
JUDUL GAMBAR		SKALA	
		1 : 50	
NO GAMBAR	NO LEMBAR	ARS-RT- 03	
NOTE :			

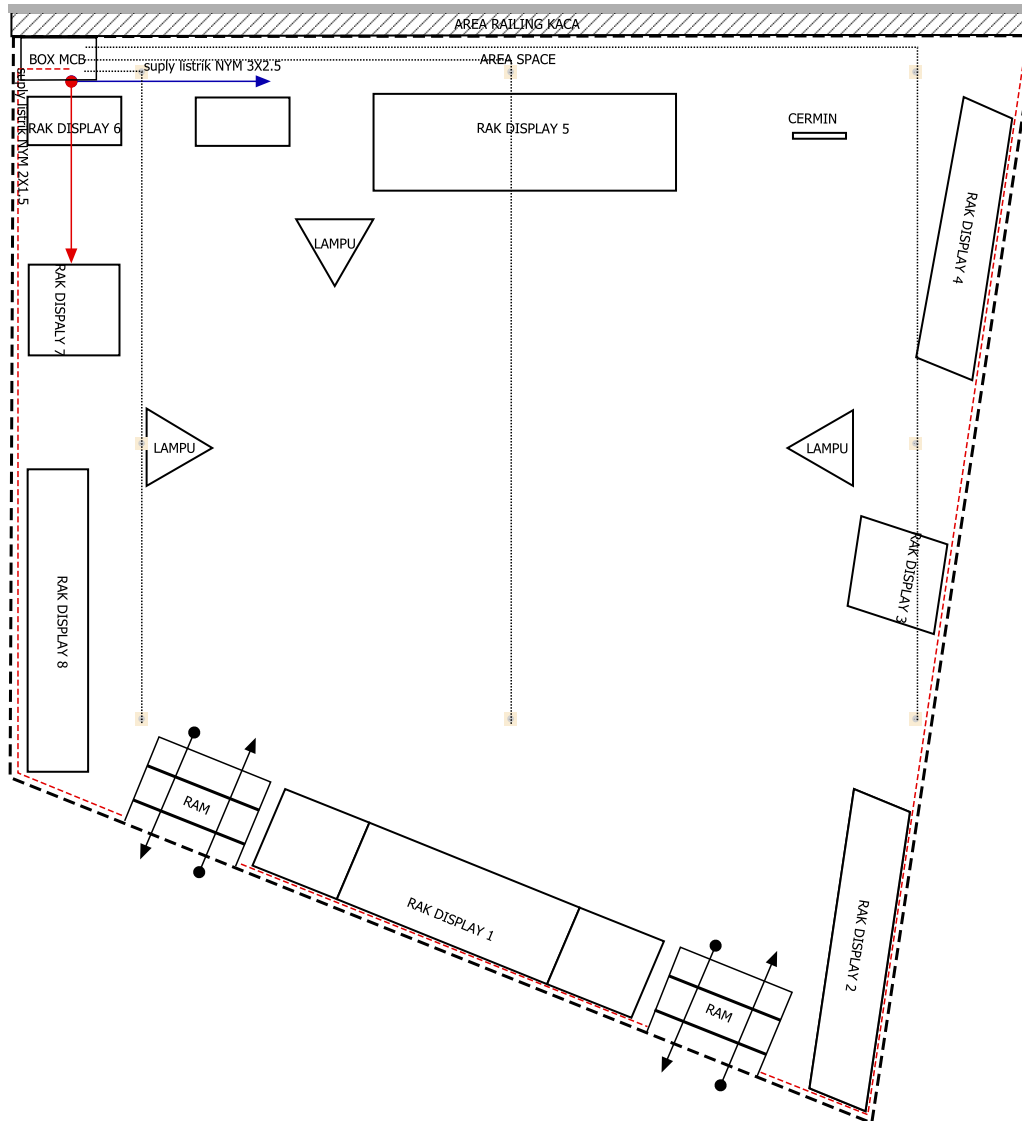

PLAN ± 0.10
SKALA 1 : 50

GENERAL NOTE	
1	RAK DISPALY EXISTING
2	PENUTUP LANTAI MULTIPLEK 18mm
3	PELAPIS LANTAI VINIL AIDI LVT 010
4	LED STRIP KEDALAMAN 5cm
5	RAM ANTI SELIP FOOT STEP STAINLESS
6	SPACE AREA TERHADAP KACA 30CM
VOL 48,93 M2	

LEGEND



AMANDEMEN DESCRIPTION

PROYEK

URBAN STATE
INDONESIA

LOKASI

LIVING WORLD CIBUBUR

PEMILIK

KONTRAKTOR

DI GAMBAR	DI PERIKSA	DI SETUJUI
-----------	------------	------------

JUDUL GAMBAR	SKALA
--------------	-------

	1 : 50
--	--------

NO GAMBAR	NO LEMBAR	ARS-RT- 04
-----------	-----------	------------

NOTE :

POTONGAN 1
SKALA 1 : 50

GENERAL NOTE	
1	RAK DISPALY EXISTING
2	PENUTUP LANTAI MULTIPLEK 18mm
3	PELAPIS LANTAI VINIL AIDI LVT 010
4	LED STRIP KEDALAMAN 5cm
5	RAM ANTI SELIP FOOT STEP STAINLESS
6	SPACE AREA TERHADAP KACA 30CM
VOL 48,93 M2	



AMANDEMEN DESCRIPTION		
PROYEK		
URBAN STATE INDONESIA		
LOKASI		
LIVING WORLD CIBUBUR		
PEMILIK		
KONTRAKTOR		
DI GAMBAR	DI PERIKSA	DI SETUJUI
JUDUL GAMBAR		SKALA
		1 : 50
NO GAMBAR	NO LEMBAR	ARS-RT- 04
NOTE :		