



DENAH LANTAI 1  
SKALA 1 : 100

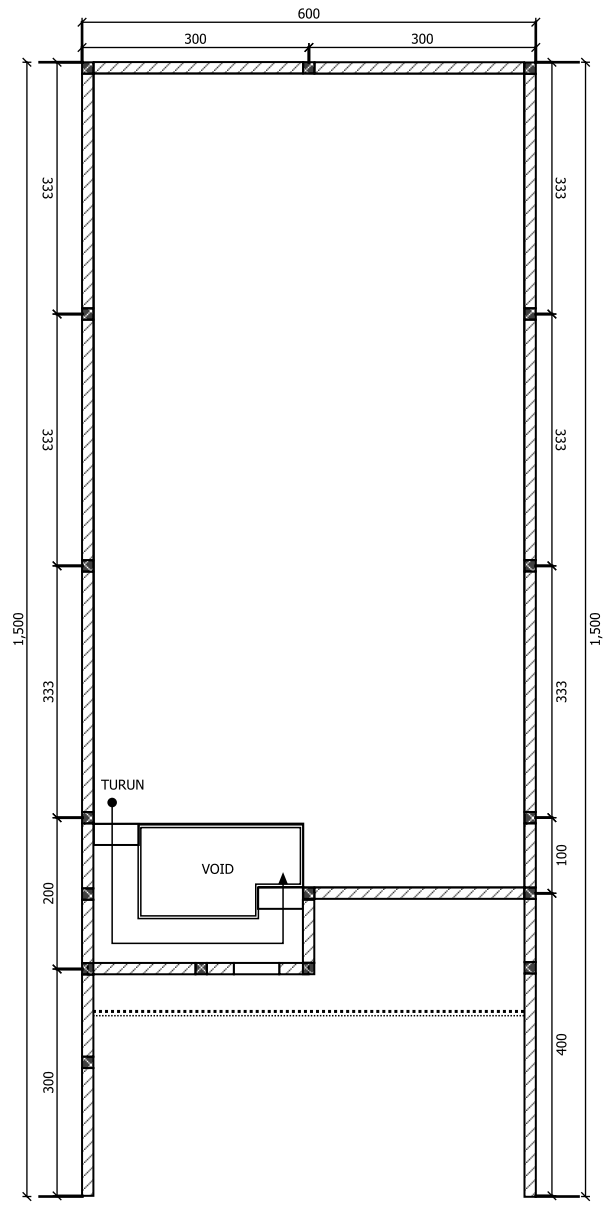


DENAH LANTAI 2  
SKALA 1 : 100

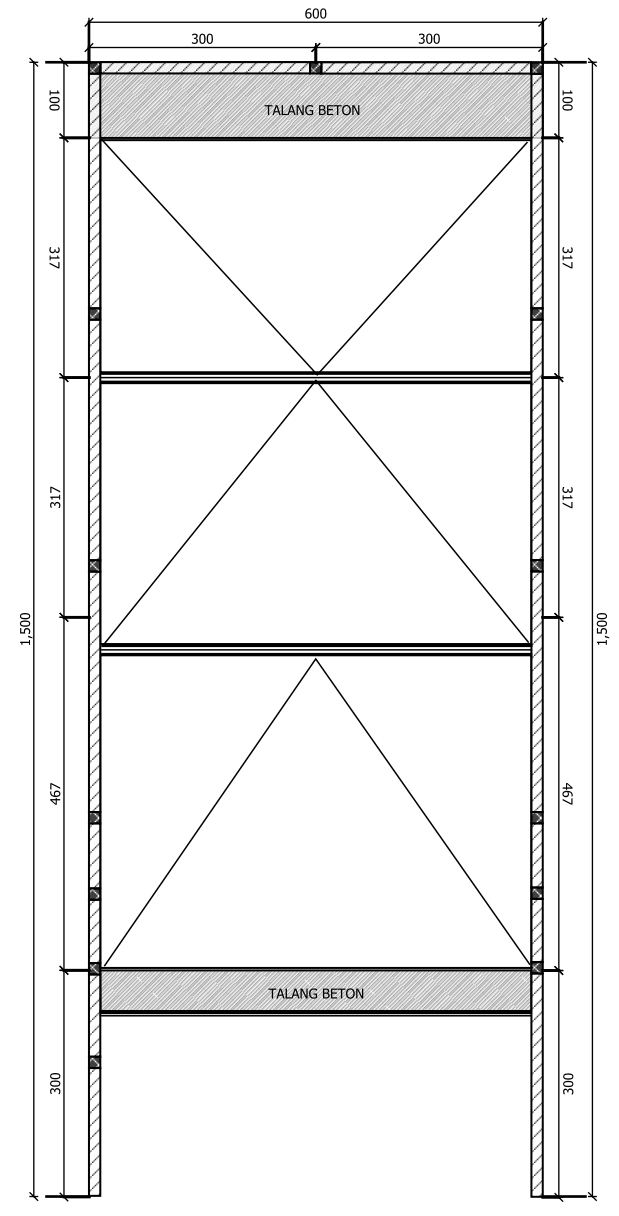


DENAH ATAP  
SKALA 1 : 100




AMANDEMEN DESCRIPTION		
PROYEK		
RUMAH HUNIAN		
LOKASI		
JLN. PERKICI X		
PEMILIK		
Bpk. IRAWAN		
KONTRAKTOR		
DI GAMBAR	DI PERIKSA	DI SETUJUI
JUDUL GAMBAR		SKALA
DENAH LANTAI 1		1 : 100
DENAH LANTAI 2		1 : 100
DENAH ATAP		1 : 100
NO GAMBAR	NO LEMBAR	ARS-RT-02
NOTE :		

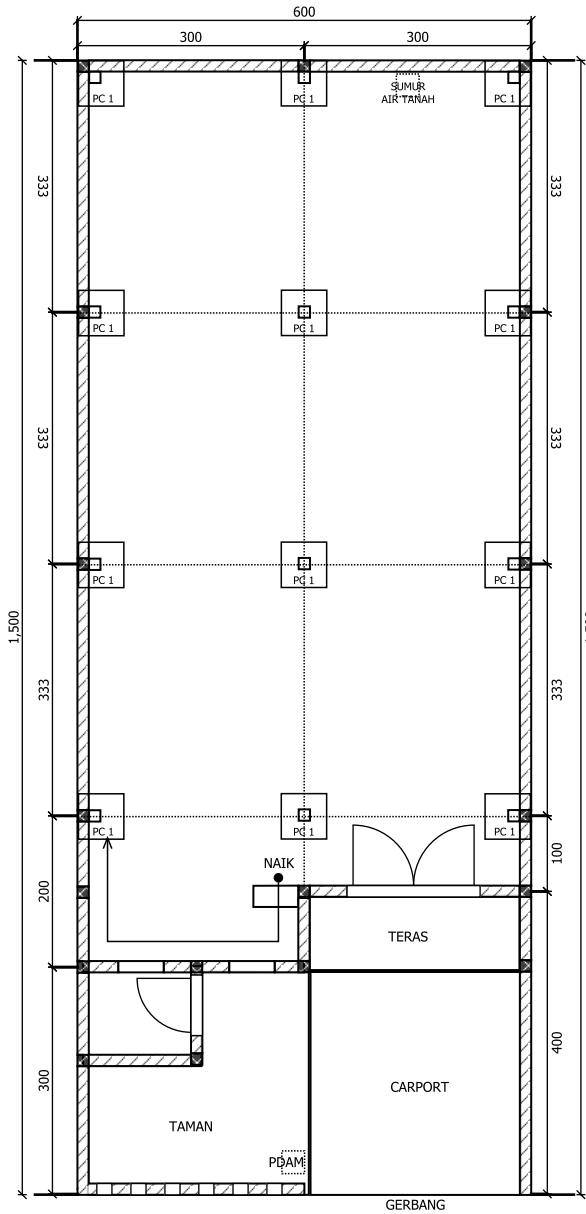

DENAH PONDASI  
SKALA 1 : 100

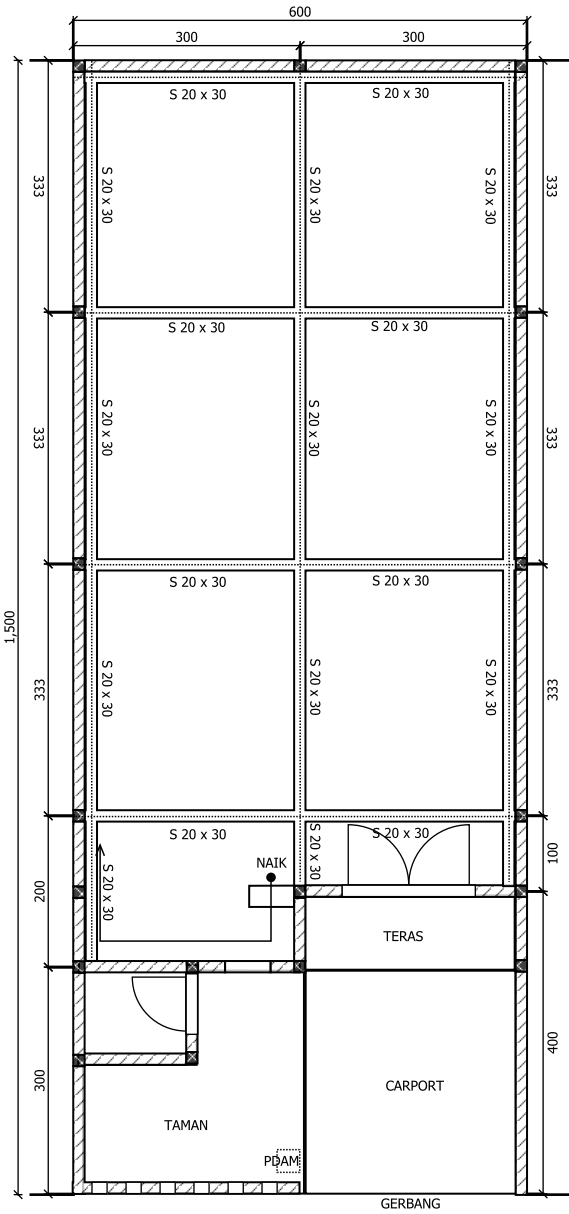

DENAH SLOOF  
SKALA 1 : 100

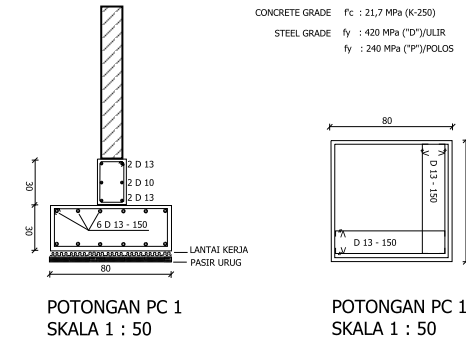

POTONGAN PC 1  
SKALA 1 : 50

POTONGAN PC 1  
SKALA 1 : 50

CONCRETE GRADE  $f_c$  : 21,7 MPa (K-250)  
STEEL GRADE  $f_y$  : 420 MPa ("D")/ULIR  
 $f_y$  : 240 MPa ("P")/POLOS



AMANDEMEN DESCRIPTION

PROYEK

RUMAH HUNIAN

LOKASI

JLN. PERKICI X

PEMILIK

Bpk. IRAWAN


KONTRAKTOR

DI GAMBAR	DI PERIKSA	DI SETUJUI


JUDUL GAMBAR	SKALA
DENAH PONDASI	1 : 100
DENAH SLOOF	1 : 100
POTONGAN PC 1	1 : 50

NO GAMBAR	NO LEMBAR	ARS-RT-02


NOTE :

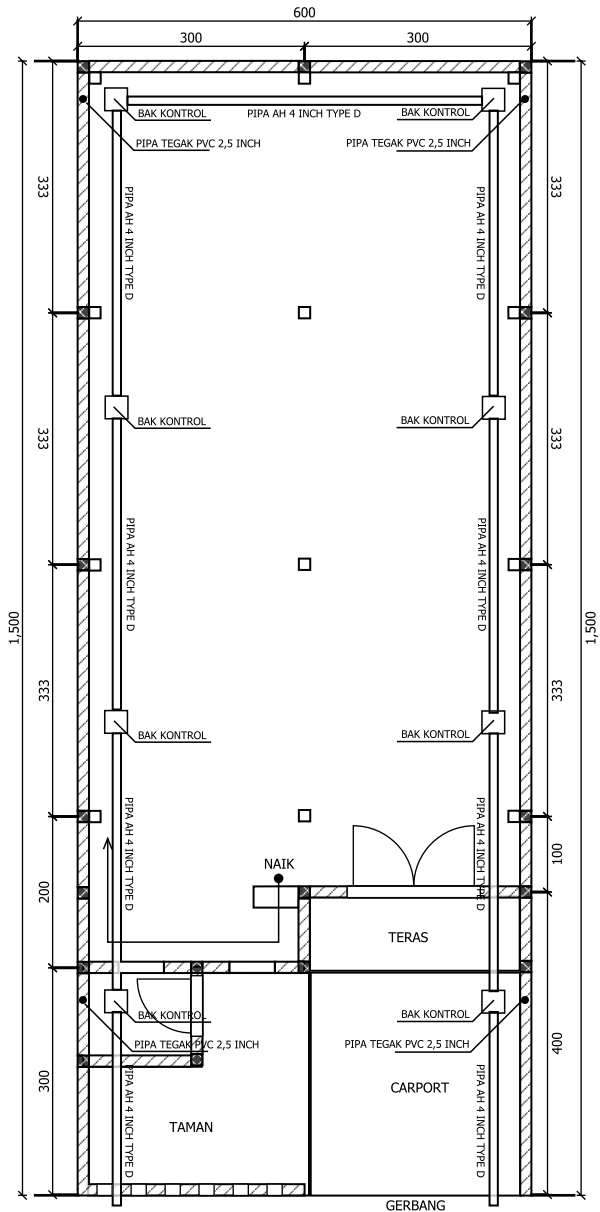


INSTALASI AH/ABK LANTAI 1  
SKALA 1 : 100

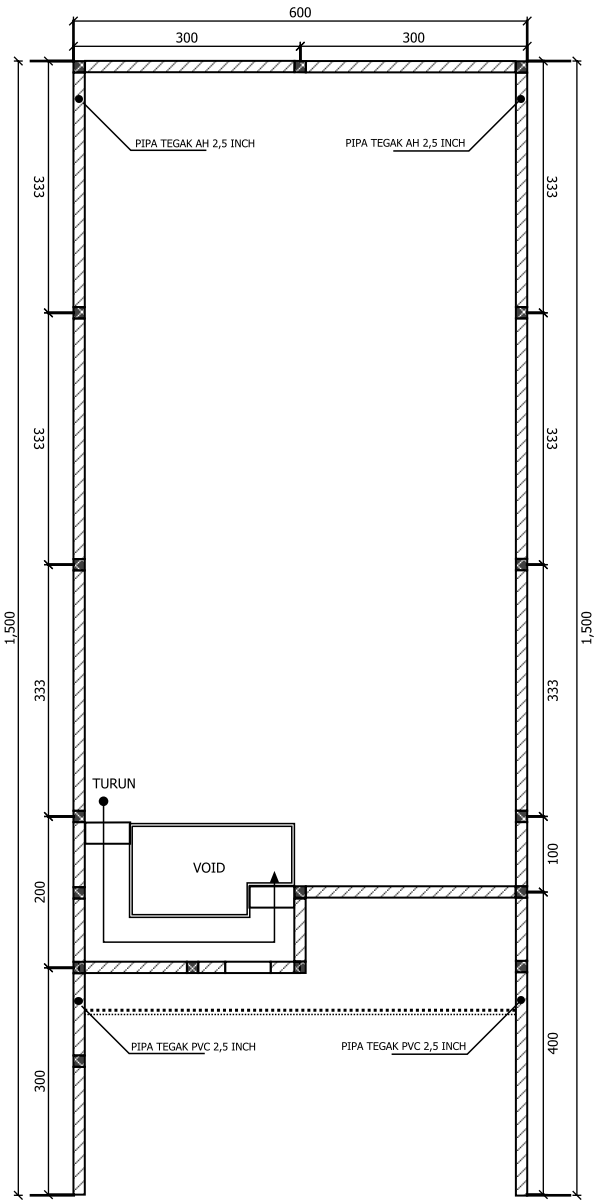

DENAH AH LANTAI 2  
SKALA 1 : 100

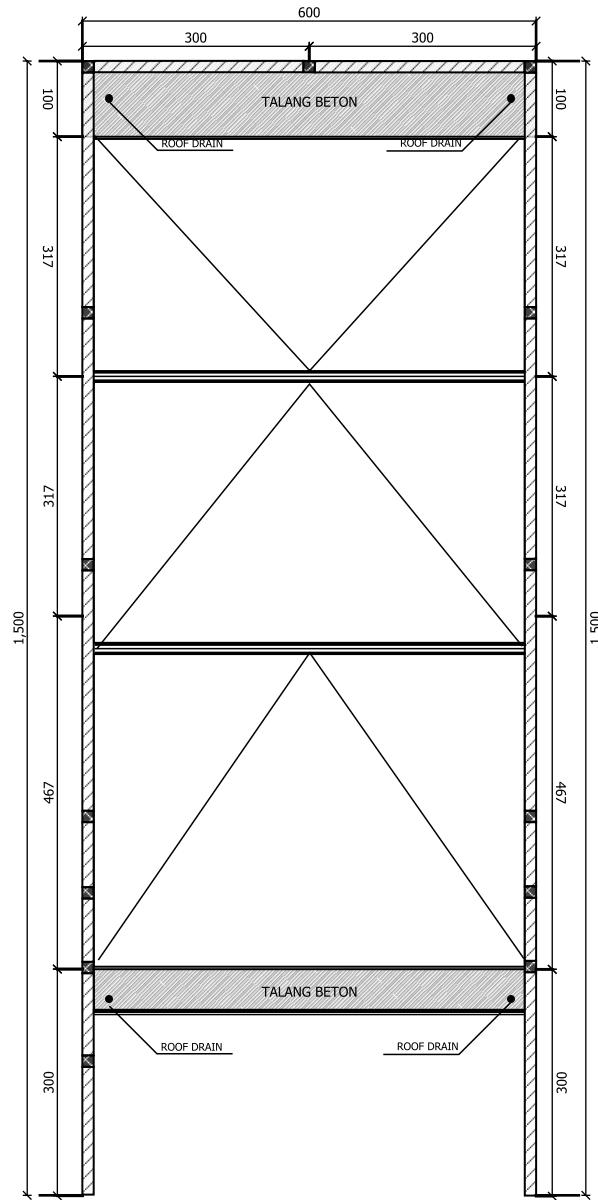

INSTALASI AH ATAP  
SKALA 1 : 100

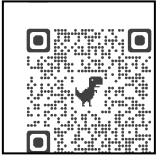


AMANDEN DESCRIPTION

PROYEK
RUMAH HUNIAN
LOKASI
JLN. PERKICI X
PEMILIK
Bpk. IRAWAN
KONTRAKTOR
DI GAMBAR
DI PERIKSA
DI SETUJUI


JUDUL GAMBAR	SKALA
INST AH/ABK LANTAI 1	1 : 100
DENAH AH LANTAI 2	1 : 100
DENAH ATAP	1 : 100

NO GAMBAR	NO LEMBAR	ARS-RT-02
-----------	-----------	-----------


NOTE :

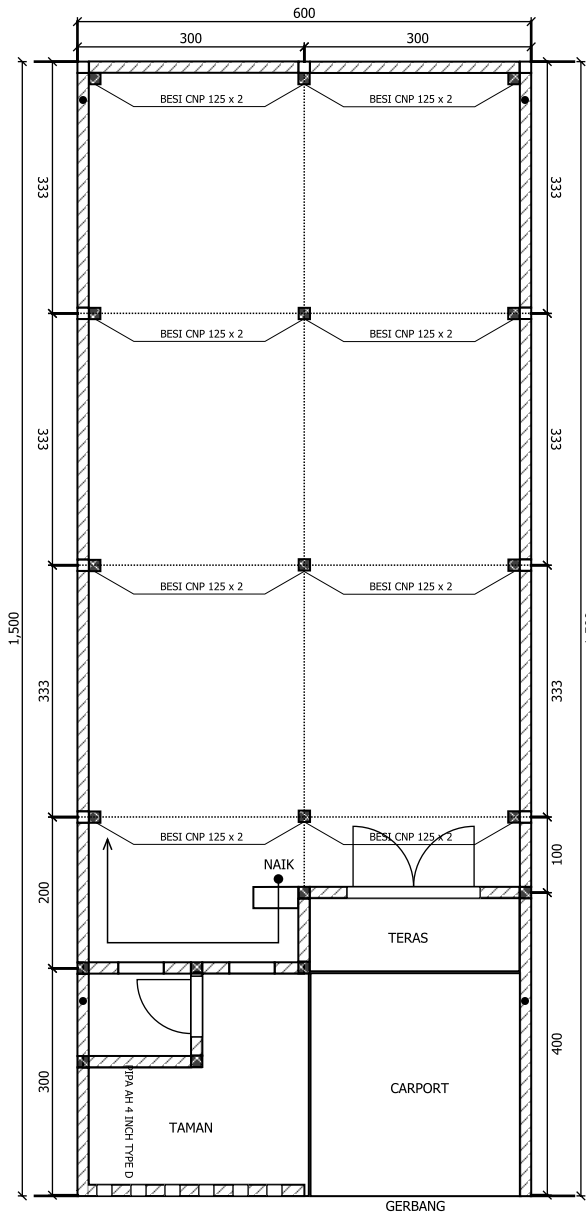


DENAH KOLOM LANTAI 1  
SKALA 1 : 100

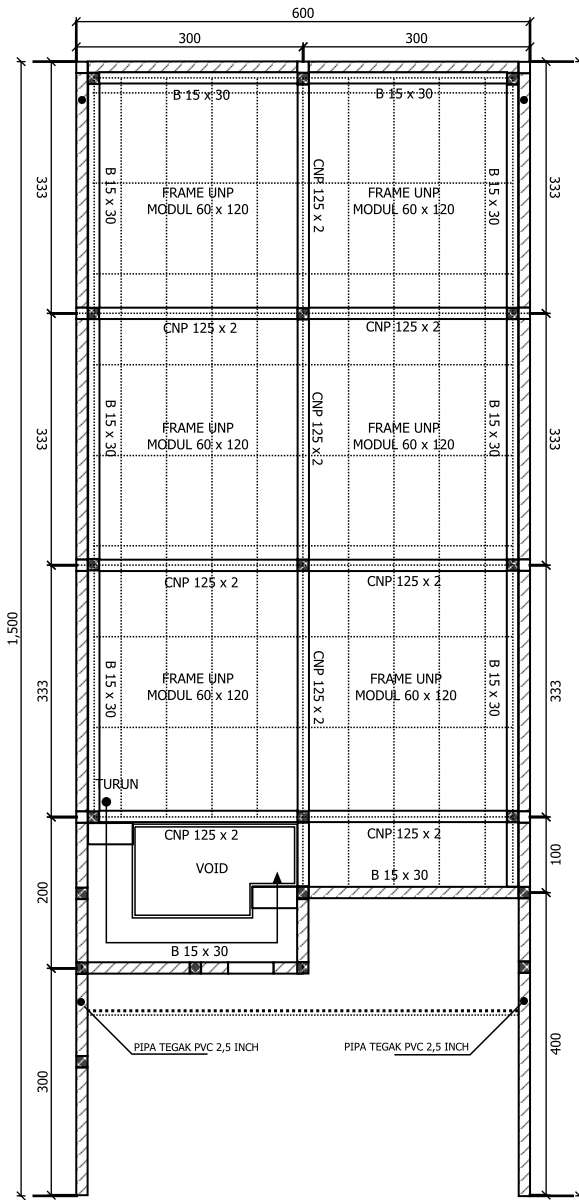

DENAH BALOK LANTAI 2  
SKALA 1 : 100

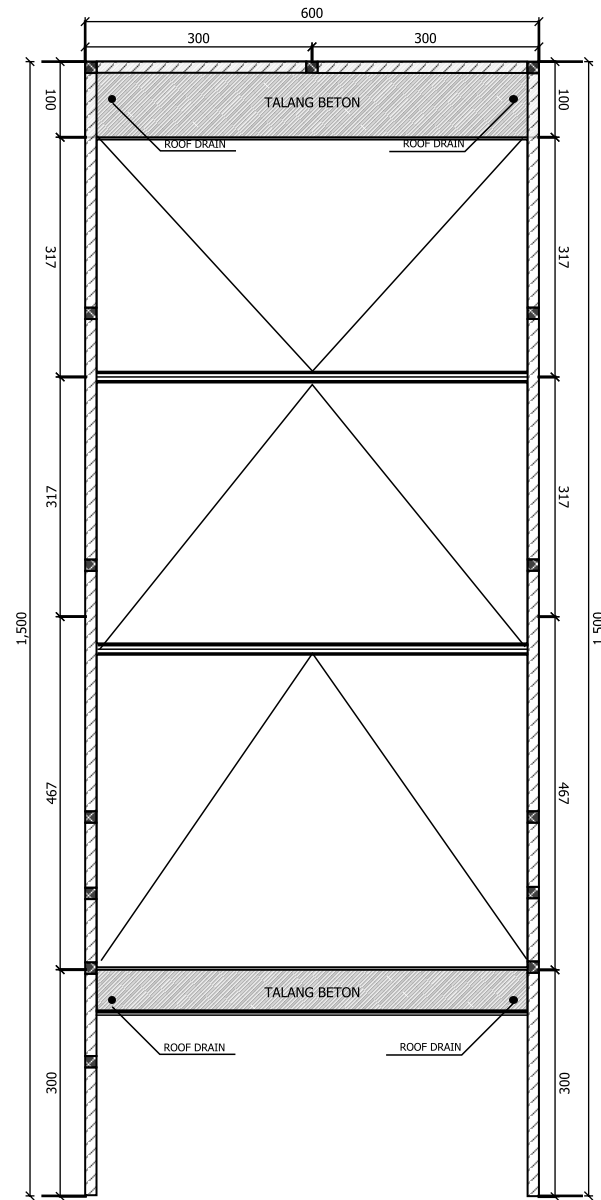

DENAH ATAP  
SKALA 1 : 100

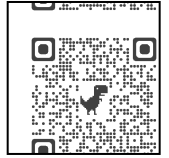

AMANDEN DESCRIPTION

AMANDEN DESCRIPTION		
PROYEK		
RUMAH HUNIAN		
LOKASI		
JLN. PERKICI X		
PEMILIK		
Bpk. IRAWAN		
KONTRAKTOR		
DI GAMBAR	DI PERIKSA	DI SETUJUI
JUDUL GAMBAR		SKALA
DENAH KOLOM LANTAI 1		1 : 100
DENAH BALOK LANTAI 2		1 : 100
DENAH ATAP		1 : 100
NO GAMBAR	NO LEMBAR	ARS-RT-02

NOTE :