


DENAH LANTAI 2  
SKALA 1 : 100

LEGEND :

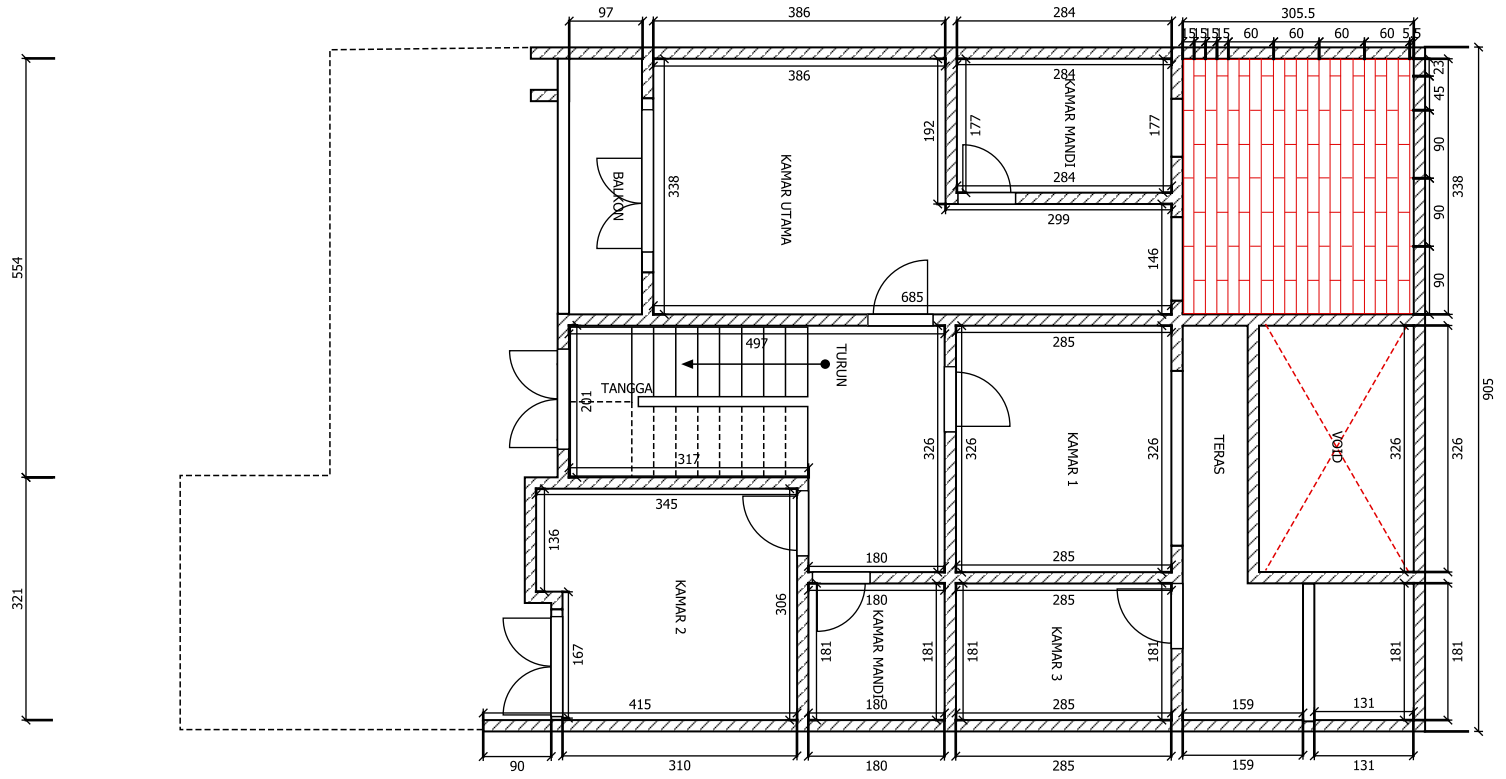

NO	DATE	AMANDEMEN DESCRIPTION	OWNER	PROJECT NAME	DRAWING TITLE	JOB NO :		DRAW	CHECK	APPROVE	DRAWING NO :
						DATE	SCALE				
				RUMAH HUNIAN DERET CLUSTER VIVALDI BLOK VVDU-016	DENAH LANTAI 2		1 : 100				ARS-RT - 02



DENAH LANTAI 2  
SKALA 1 : 100

LEGEND :



NO	DATE	AMANDEMEN DESCRIPTION	OWNER	PROJECT NAME	DRAWING TITLE	JOB NO :		DRAW	CHECK	APPROVE	DRAWING NO :
						DATE	SCALE				
				RUMAH HUNIAN DERET CLUSTER VIVALDI BLOK VVDU-016	DENAH LANTAI 2		1 : 100				ARS-RT - 02